

RESOLUTION 16-182

A RESOLUTION TO APPROVE GOING OUT TO BID ON CERTAIN TURN LANE IMPROVEMENT PROJECTS ALONG US HIGHWAY 31 INCLUDING RIGHT OF WAY ACQUISITIONS AND UTILITY RELOCATION

WHEREAS; the Spring Hill Board of Mayor and Aldermen recognize the need to address heavy traffic issues on US Highway 31, and

NOW, THEREFORE BE IT RESOLVED, by the Board of Mayor and Aldermen hereby approve the following projects to be included in bid solicitations for the Highway 31 Turn Lane & Crosswalk Improvement program.

Crosswalk East/West with Pedestrian Signals @ Buckner Road

Crosswalks East/West and North/South with Pedestrian Signals @ Campbell Station Parkway


Northbound Right Turn Lane @ Campbell Station Parkway

Northbound Right Turn Lane @ Nasdaq Street

Northbound Right Turn Lane at Commonwealth Drive


Crosswalks East/West and North/South with Pedestrian Signals @ Commonwealth Drive

Passed and adopted by the Board of Mayor and Aldermen of the City of Spring Hill, Tennessee on the 19th day of December, 2016.

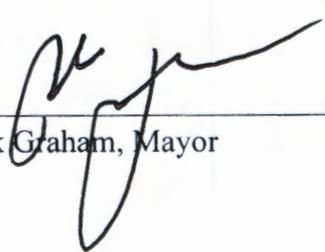


Rick Graham, Mayor

ATTEST:

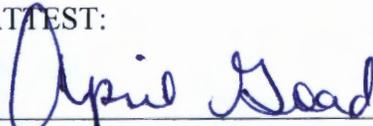

April Goad, City Recorder

LEGAL FORM APPROVED:

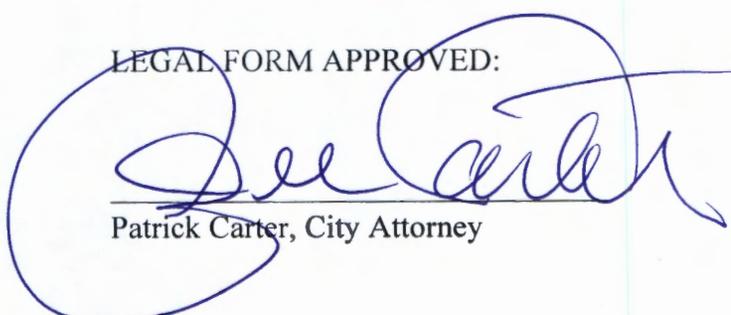

Patrick Carter, City Attorney

2016 ROADWAY IMPROVEMENTS

CITY OF SPRING HILL


WILLIAMSON COUNTY, TENNESSEE

TURN LANE & CROSSWALK IMPROVEMENTS ALONG MAIN STREET (HWY 31)

BOARD OF MAYOR AND ALDERMEN

HONORABLE RICK GRAHAM
 BRUCE HULL
 JONATHAN DUDA
 MATT FITTERER
 KEITH HUDSON
 KAYCE WILLIAMS
 CHAD WHITTENBURG
 AMY WURTH
 SUSAN ZEMEK
 VICTOR LAY
 DAN ALLEN
 JEFF FOSTER

MAYOR
 VICE MAYOR
 ALDERMAN
 ALDERMAN
 ALDERMAN
 ALDERMAN
 ALDERMAN
 ALDERMAN
 ALDERMAN
 CITY ADMINISTRATOR
 INFRASTRUCTURE DIRECTOR
 PUBLIC WORKS DIRECTOR

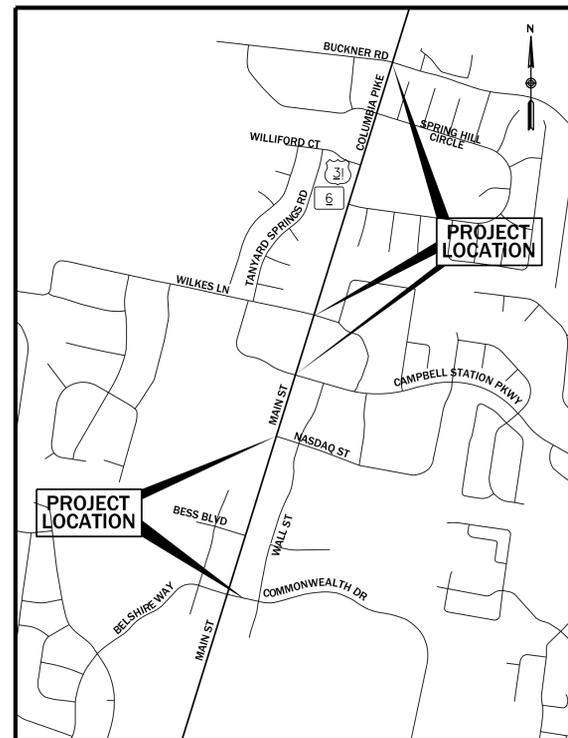

VICINITY MAP
SCALE: NONE

INDEX OF DRAWINGS
SHEET NO. DESCRIPTION

1	COVER
2	QUALITIES AND DETAILS
3	CROSS SECTIONS
4	TDOT GENERAL NOTES
5	TDOT GENERAL NOTES
6	CROSSWALK AT BUCKNER RD
7	PROPOSED LAYOUT AND STRIPING PLAN SIGNALIZATION PLAN
8	TURN LANES AT WILKES LANE
9	EXISTING LAYOUT
10	PROPOSED LAYOUT
11	GRADING AND DRAINAGE PLAN
12	EROSION CONTROL PLAN
13	TRAFFIC CONTROL PLAN
14	DETOUR PLAN
15	STRIPING PLAN (NOT OVERLAYED) STRIPING AND PAVING PLAN (ASPHALT OVERLAY)
16	TURN LANE AT CAMPBELL STATION PKWY
17	EXISTING LAYOUT
18	PROPOSED LAYOUT
19	GRADING AND EROSION CONTROL PLAN
20	TRAFFIC CONTROL PLAN
21	STRIPING PLAN (NOT OVERLAYED)
22	STRIPING AND PAVING PLAN (ASPHALT OVERLAY) SIGNALIZATION PLAN
23	TURN LANE AT NASDAQ ST
24	EXISTING LAYOUT
25	PROPOSED LAYOUT
26	GRADING AND DRAINAGE PLAN
27	EROSION CONTROL PLAN
28	TRAFFIC CONTROL PLAN
29	DETOUR PLAN
30	STRIPING PLAN (NOT OVERLAYED) STRIPING AND PAVING PLAN (ASPHALT OVERLAY)
31	TURN LANE AT COMMONWEALTH DR
32	EXISTING LAYOUT
33	PROPOSED LAYOUT
34	GRADING AND EROSION CONTROL PLAN
35	TRAFFIC CONTROL PLAN
36	STRIPING PLAN (NOT OVERLAYED)
37	STRIPING AND PAVING PLAN (ASPHALT OVERLAY) SIGNALIZATION PLAN



DEMPSEY, DILLING & ASSOCIATES, P.C.
 ENGINEERING CONSULTANTS
 502 HAZELWOOD DRIVE
 SMYRNA, TENNESSEE 37167
 OFFICE (615)220-5800


CITY OF SPRING HILL, TENNESSEE

APPROVED BY: _____
 TITLE: _____ DATE: _____


JOB NO: 0100-398

DATE: JUNE, 2016

\$DATE\$ \$TIME\$
\$FILE\$

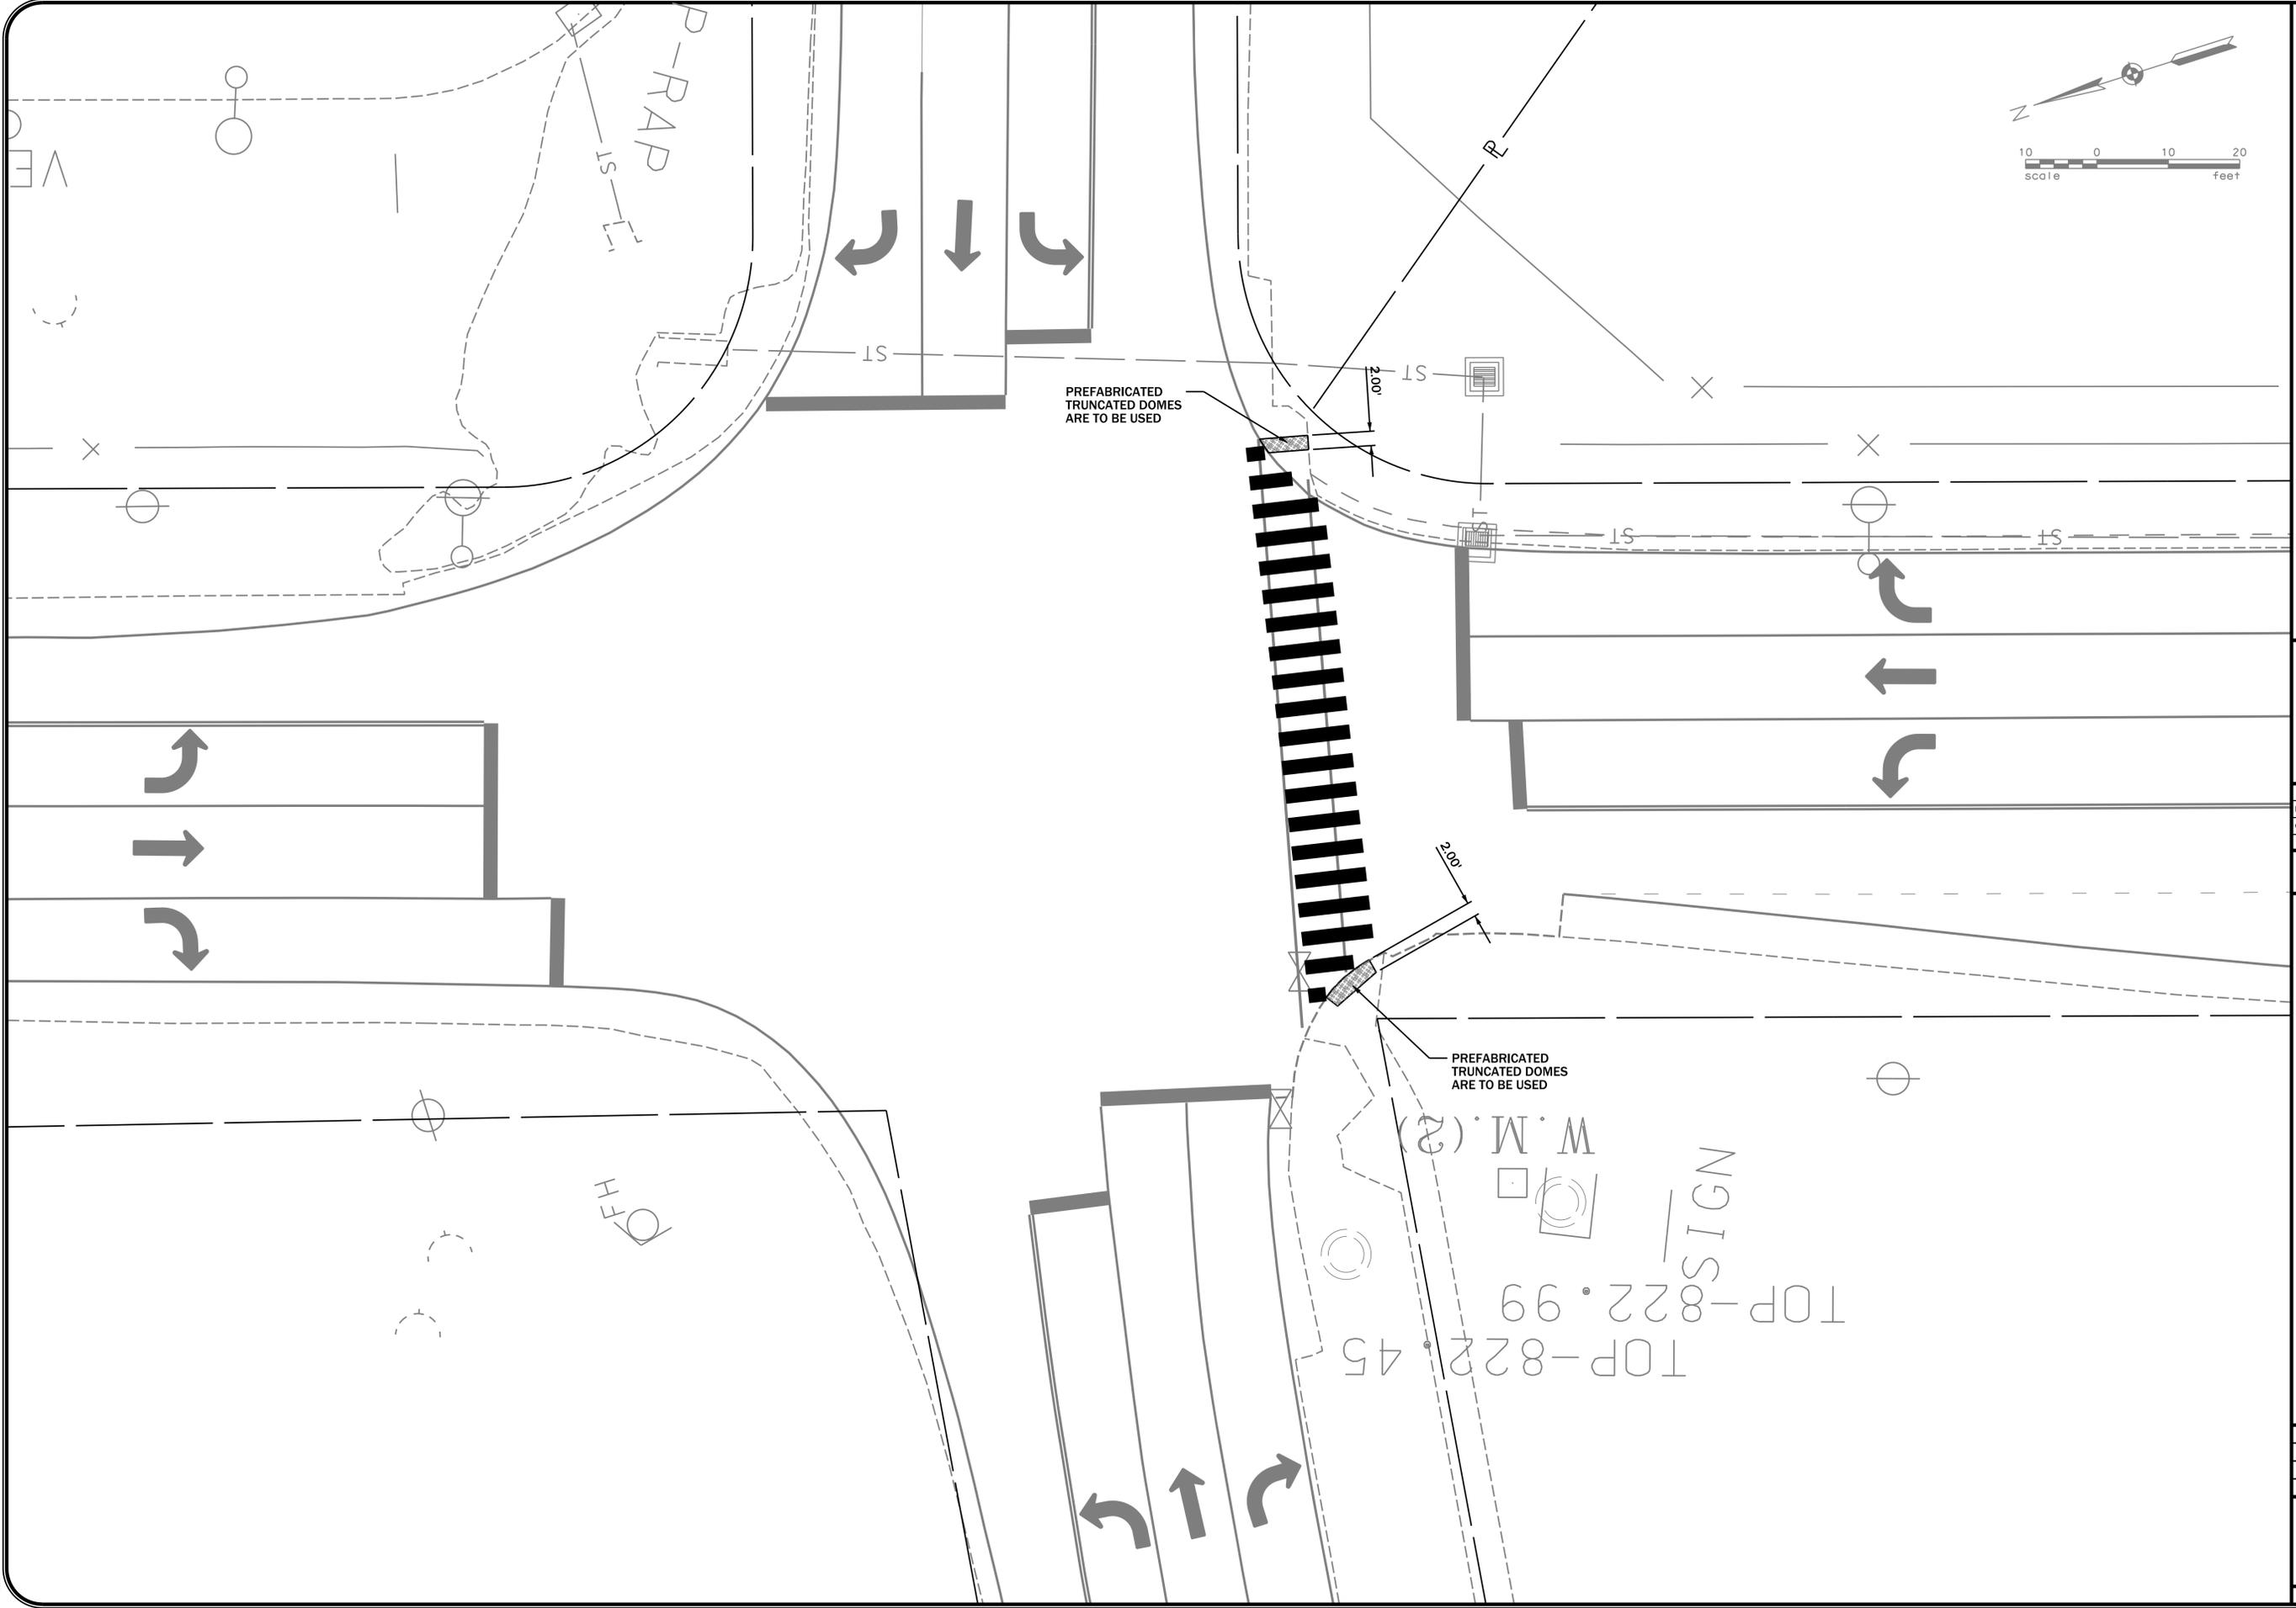

DEMPSEY, DILLING & ASSOCIATES, P.C.
 Engineering Consultants
 502 Hazelwood Drive
 Smyrna, Tennessee 37167
 ph. (615) 220-5800 fax (615) 220-5888
www.dempseydilling.com

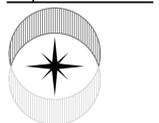


DATE: FEBRUARY, 2016
 DRAWN BY: SHAMANUR
 CHECKED BY: HALL
 APPROVED BY: DEMPSEY

© Dempsey, Dilling & Associates, P.C. 2016. All rights reserved. No part of this work may be reproduced, distributed, displayed or otherwise communicated in any form or by any means without the prior written consent of Dempsey, Dilling & Associates, P.C.


**CROSSWALK @ BUCKNER RD.
 DEDICATEDS RIGHT TURN LANES
 ALONG MAIN ST. (U.S. 31)
 CITY OF SPRING HILL
 MAURY COUNTY, TENNESSEE**

REV	DESCRIPTION	DATE

SHEET NO. _____ OF _____
 JOB NO.: 0100-398

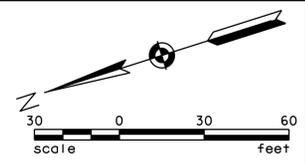

NOTES
1. UTILITIES ARE TO BE RELOCATED BY THE UTILITY PROVIDER AND COORDINATED BY THE CONTRACTOR.

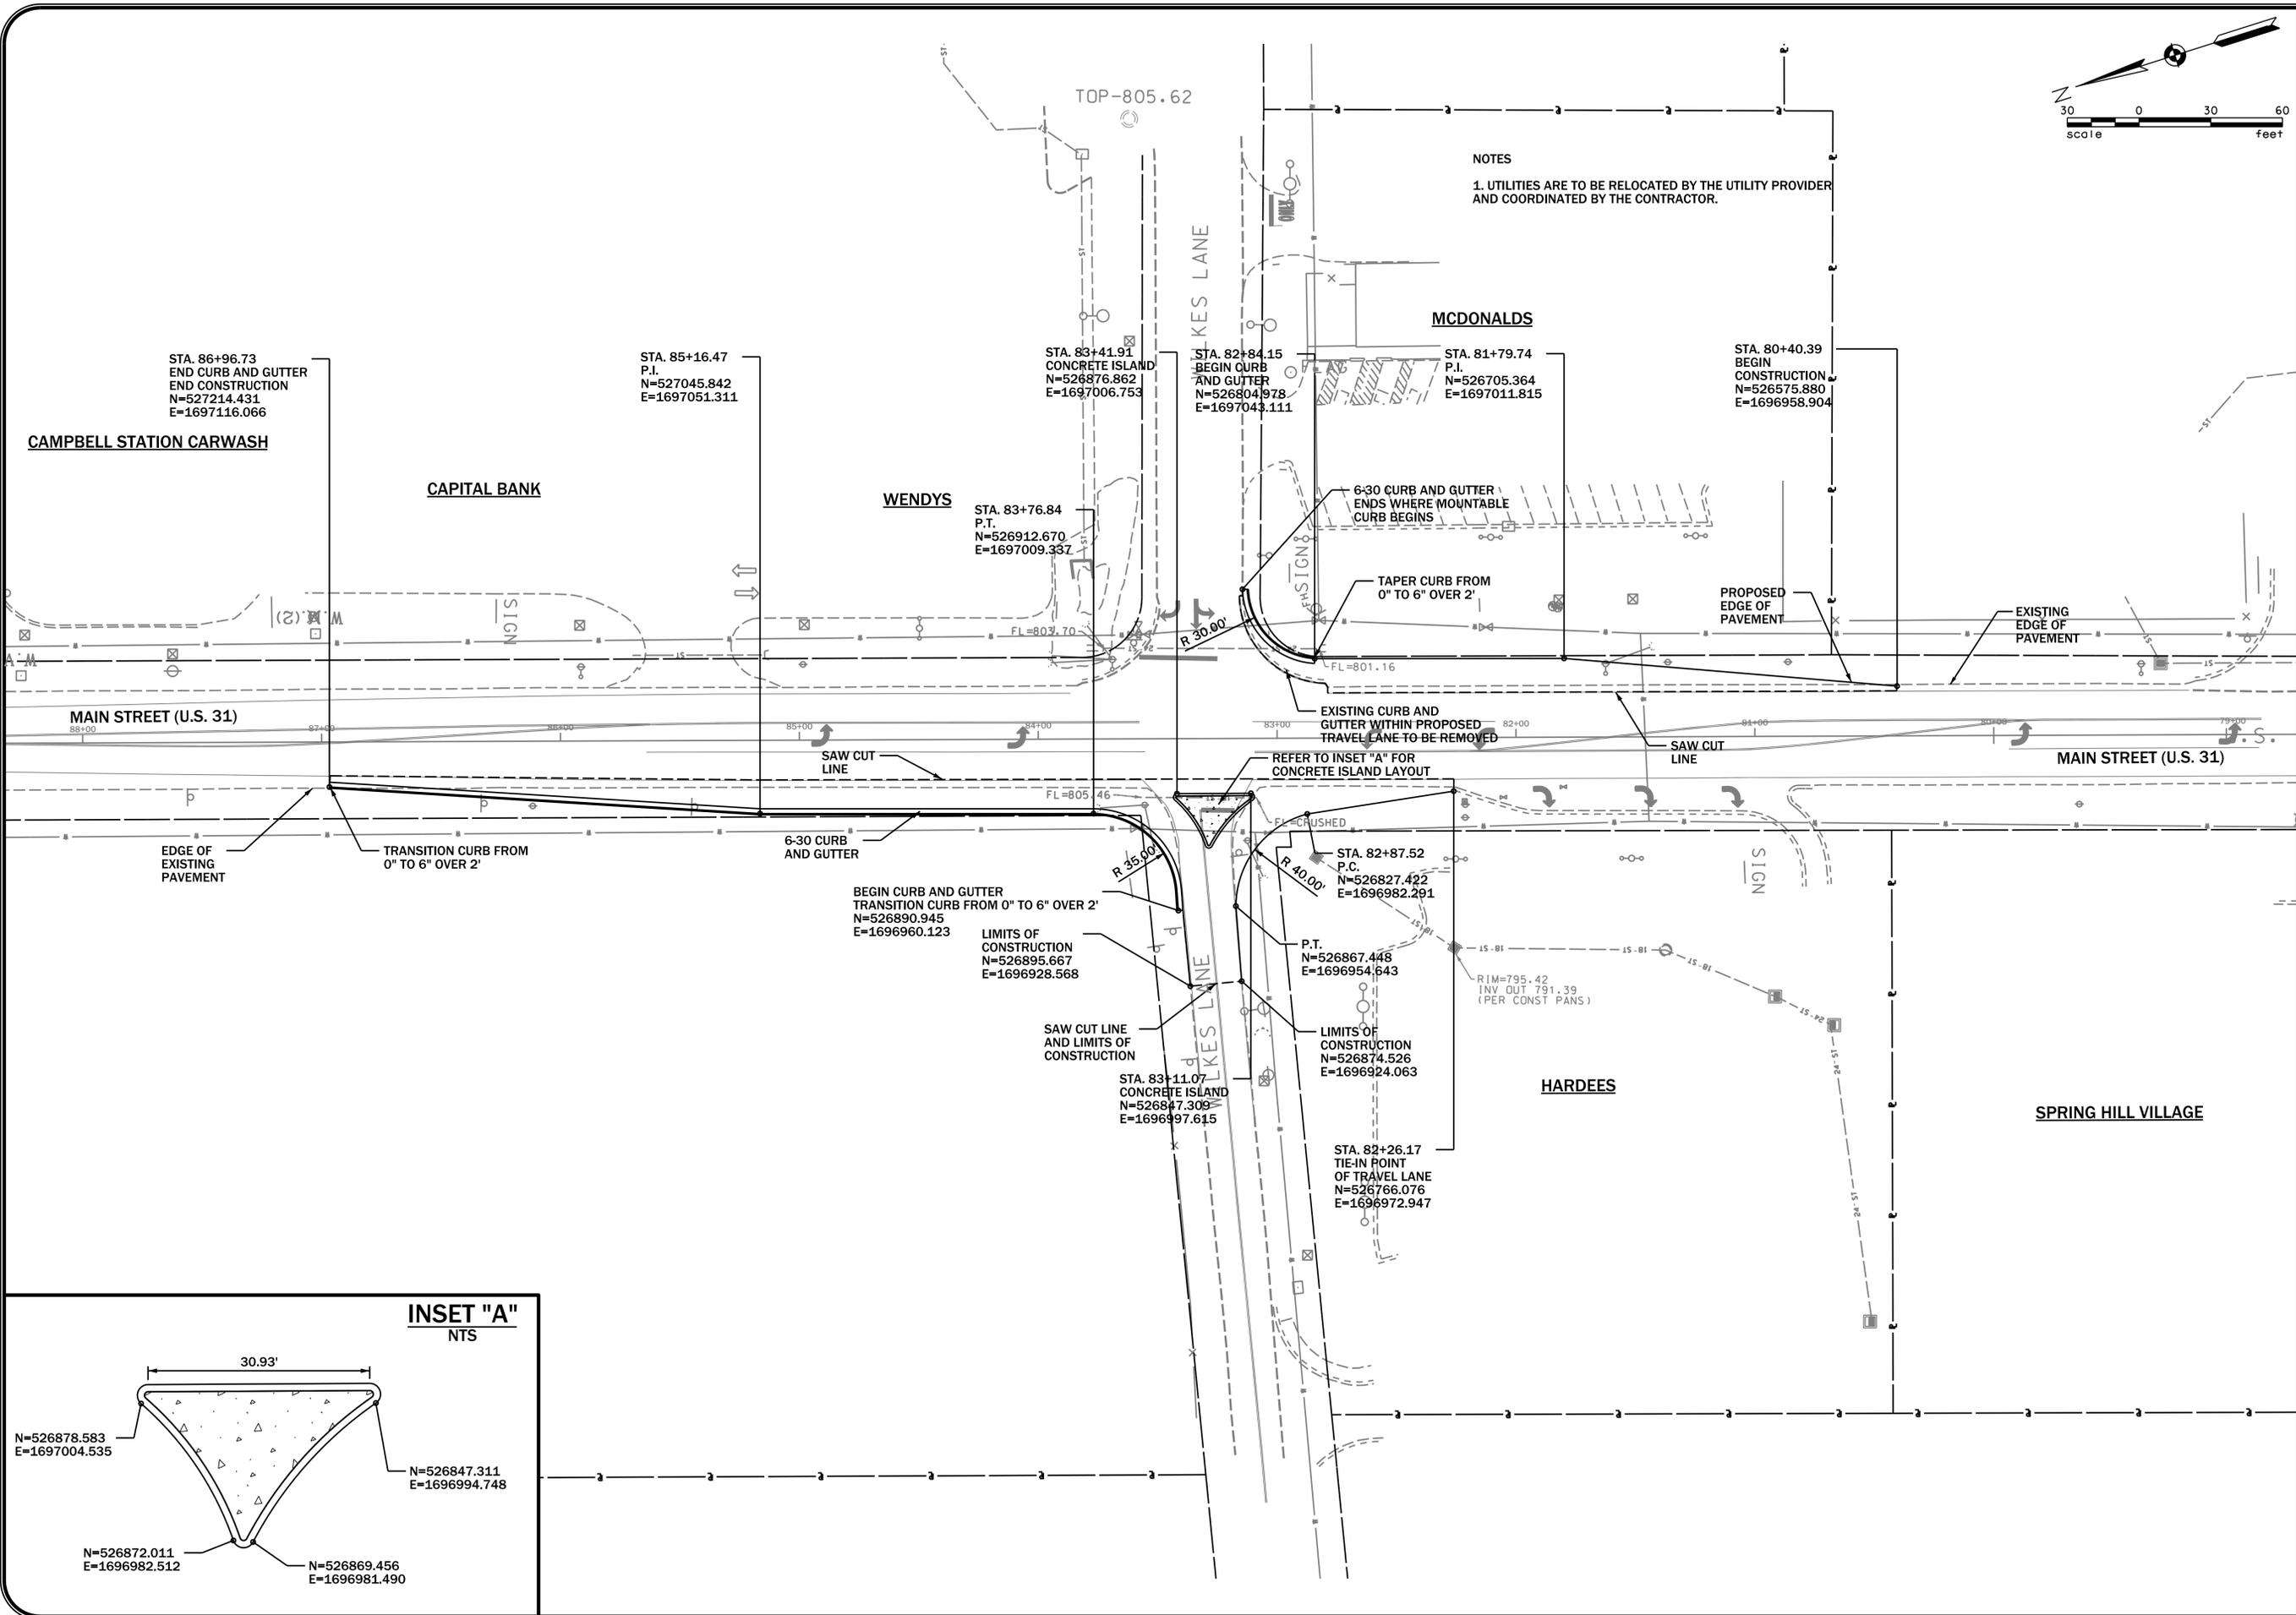

DEMPSEY, DILLING & ASSOCIATES, P.C.
www.dempseydilling.com
Engineering Consultants
502 Hazelwood Drive
Smyrna, Tennessee 37167
ph. (615) 220-5800 fax (615) 220-5888

DATE: FEBRUARY, 2016
DRAWN BY: SHAMANUR
CHECKED BY: HALL
APPROVED BY: DEMPSEY


© Dempsey, Dilling & Associates, P.C. 2016. All rights reserved. No part of this work may be reproduced, stored in a retrieval system, or otherwise communicated in any form or by any means without the prior written consent of Dempsey, Dilling & Associates, P.C.

PROPOSED LAYOUT @ WILKES LN.
DEDICATEDS RIGHT TURN LANES
ALONG MAIN ST. (U.S. 31)
CITY OF SPRING HILL
MAURY COUNTY, TENNESSEE

REV	DESCRIPTION	DATE



SHEET NO. _____ OF _____
JOB NO.: 0100-398

INSET "A"
NTS

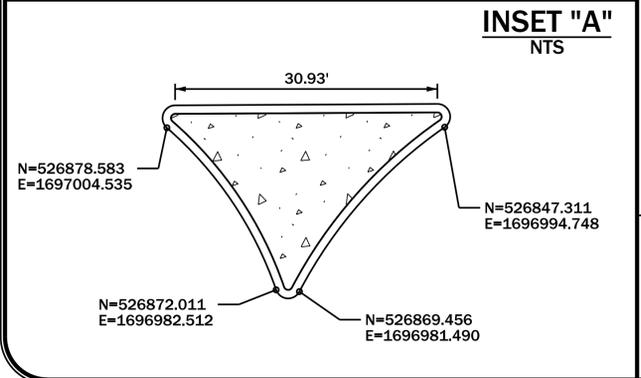

\$DATE\$ \$TIME\$
\$FILE\$

REMOVED

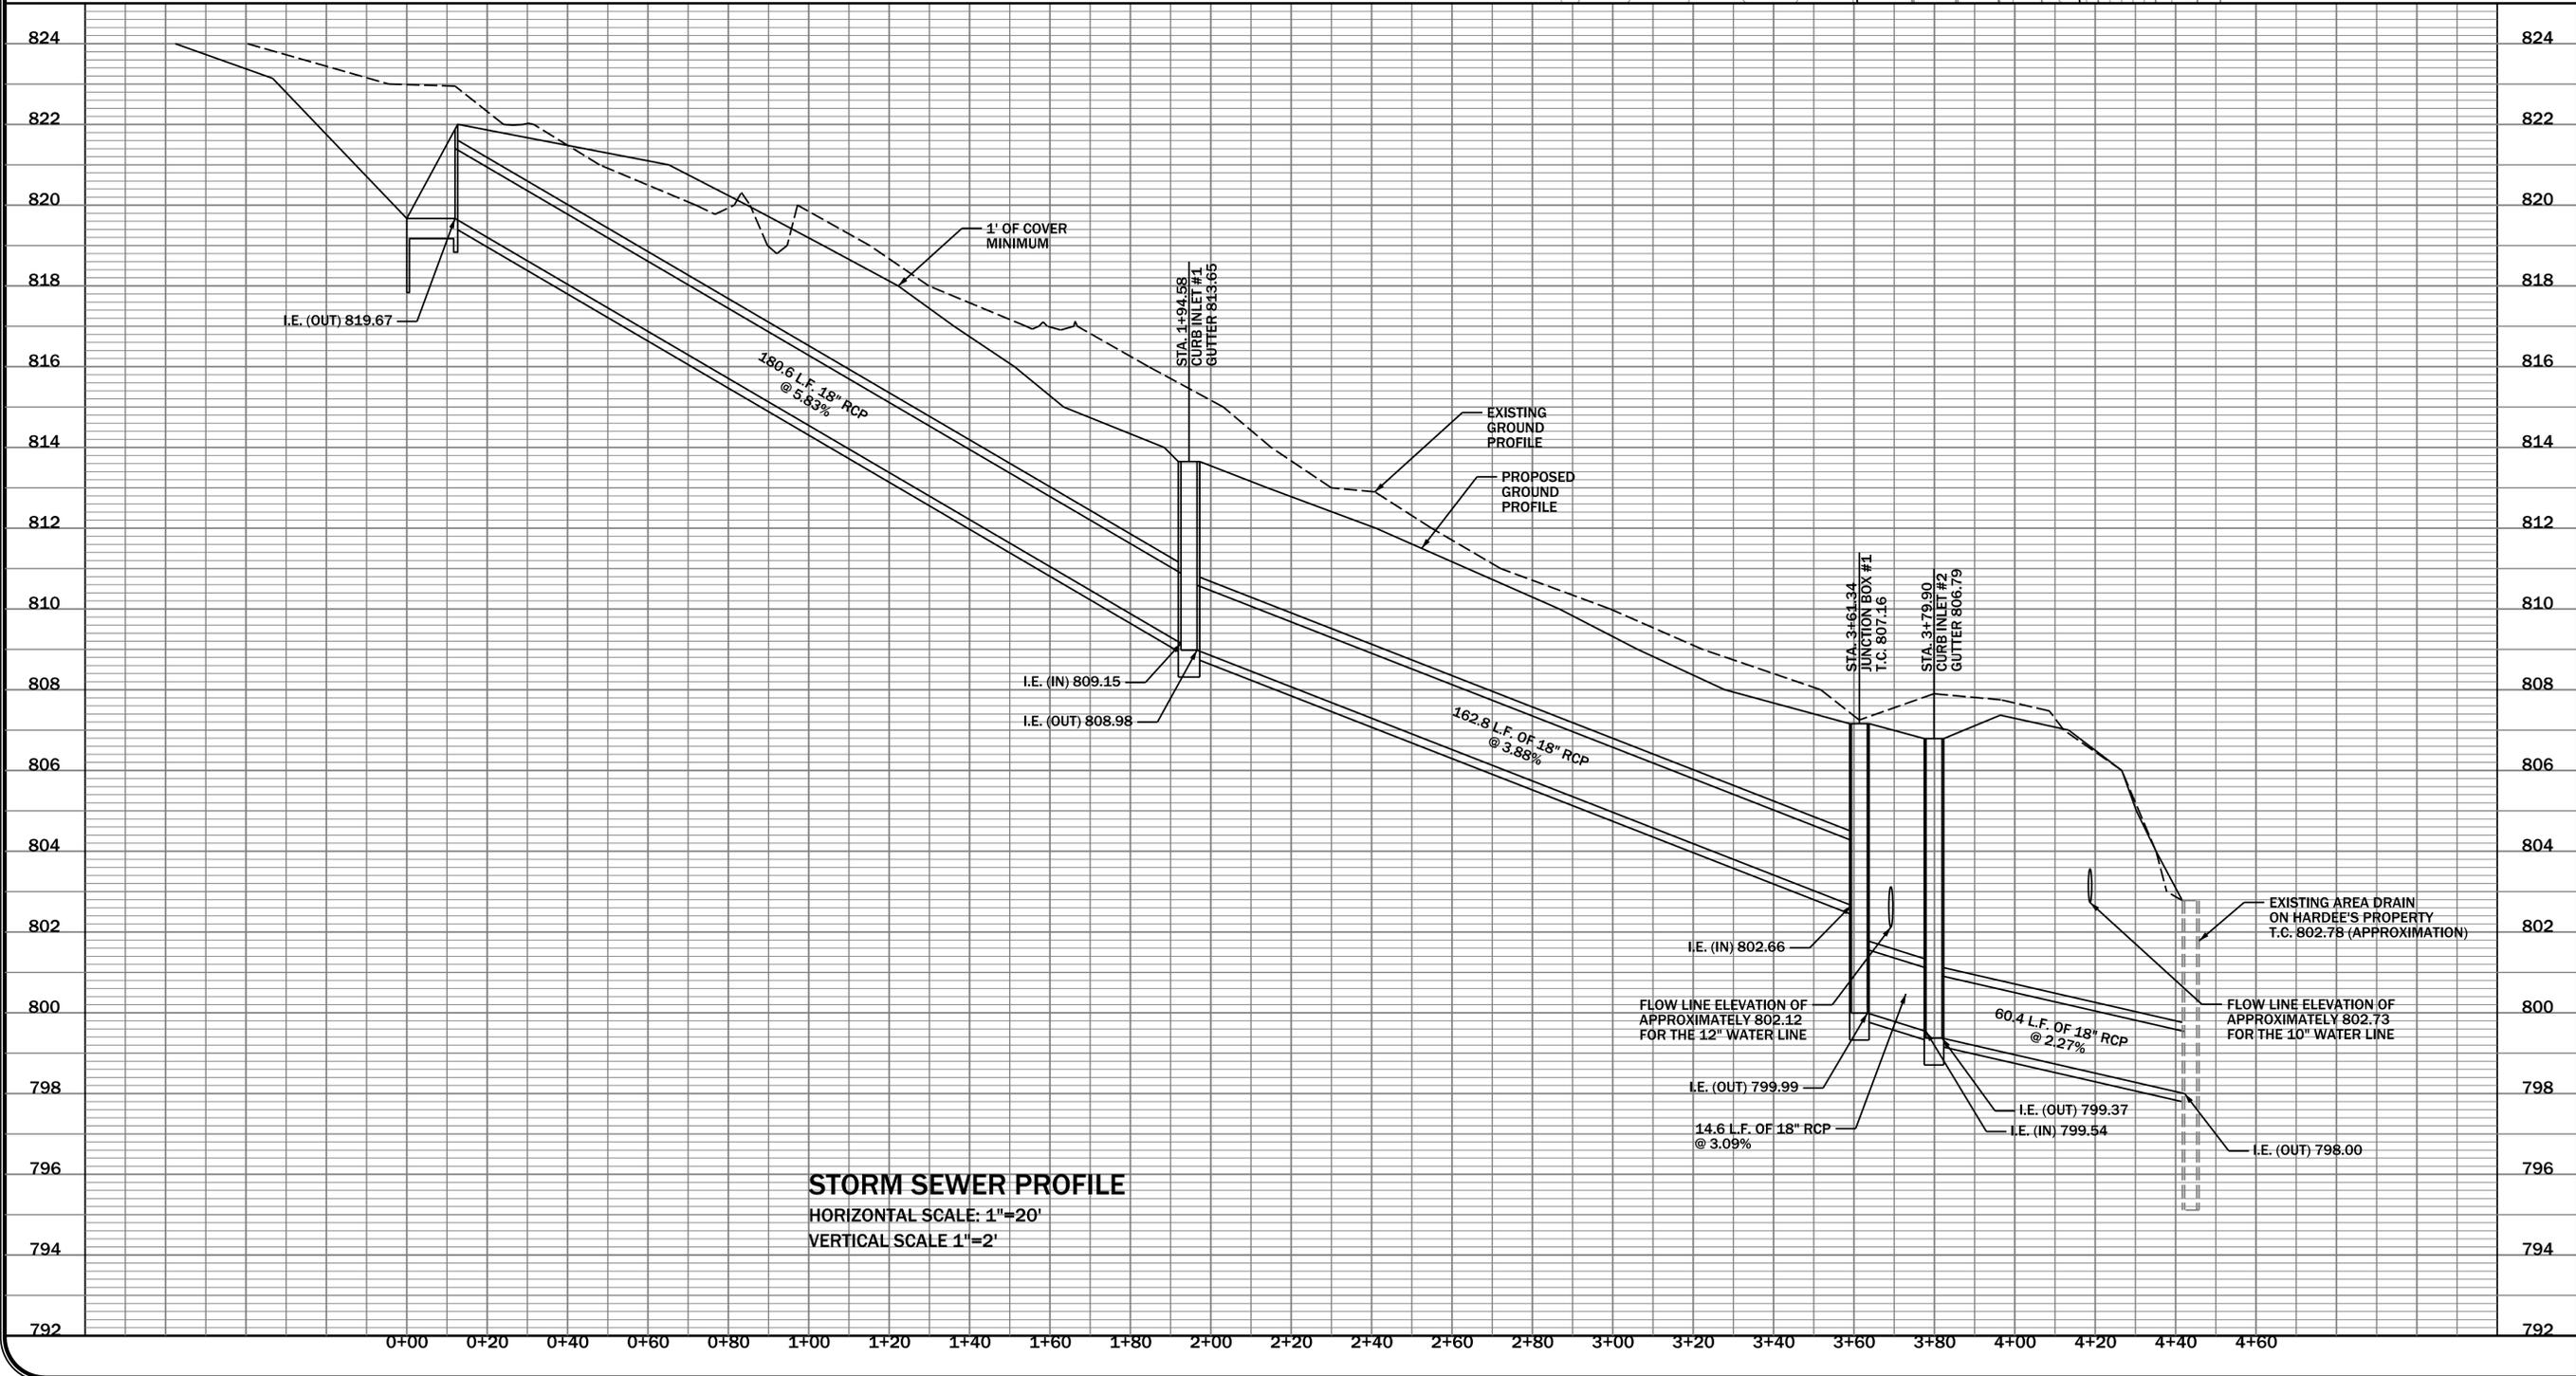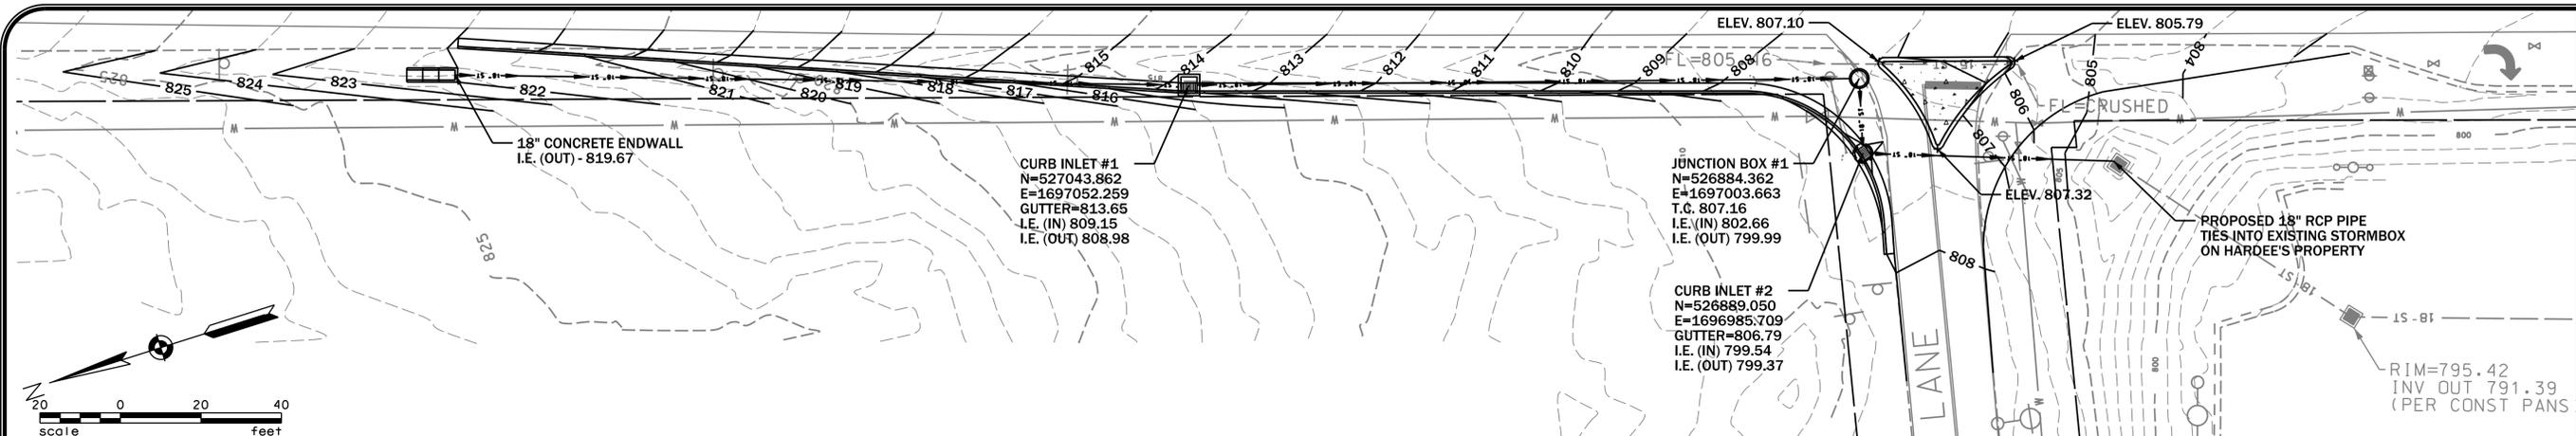

STORM SEWER PROFILE
 HORIZONTAL SCALE: 1"=20'
 VERTICAL SCALE 1"=2'

DEMPSEY, DILLING & ASSOCIATES, P.C.
 Engineering Consultants
 502 Hazelwood Drive
 Smyrna, Tennessee 37167
 ph. (615) 220-5800 fax (615) 220-5888
 www.dempseydilling.com



DATE: FEBRUARY, 2016
 DRAWN BY: SHAMANUR
 CHECKED BY: HALL
 APPROVED BY: DEMPSEY



© Dempsey, Dilling & Associates, P.C. 2016. All rights reserved. No part of this work may be reproduced, distributed, displayed or otherwise communicated in any form or by any means without the prior written consent of Dempsey, Dilling & Associates, P.C.

PROPOSED GRADING @ WILKES LN. (WEST)
DEDICATEDS RIGHT TURN LANES
ALONG MAIN ST. (U.S. 31)
CITY OF SPRING HILL
MAURY COUNTY, TENNESSEE

REV	DESCRIPTION	DATE

SHEET NO. _____ OF _____
 JOB NO.: 0100-398

DATE\$ TIME\$ FILE\$

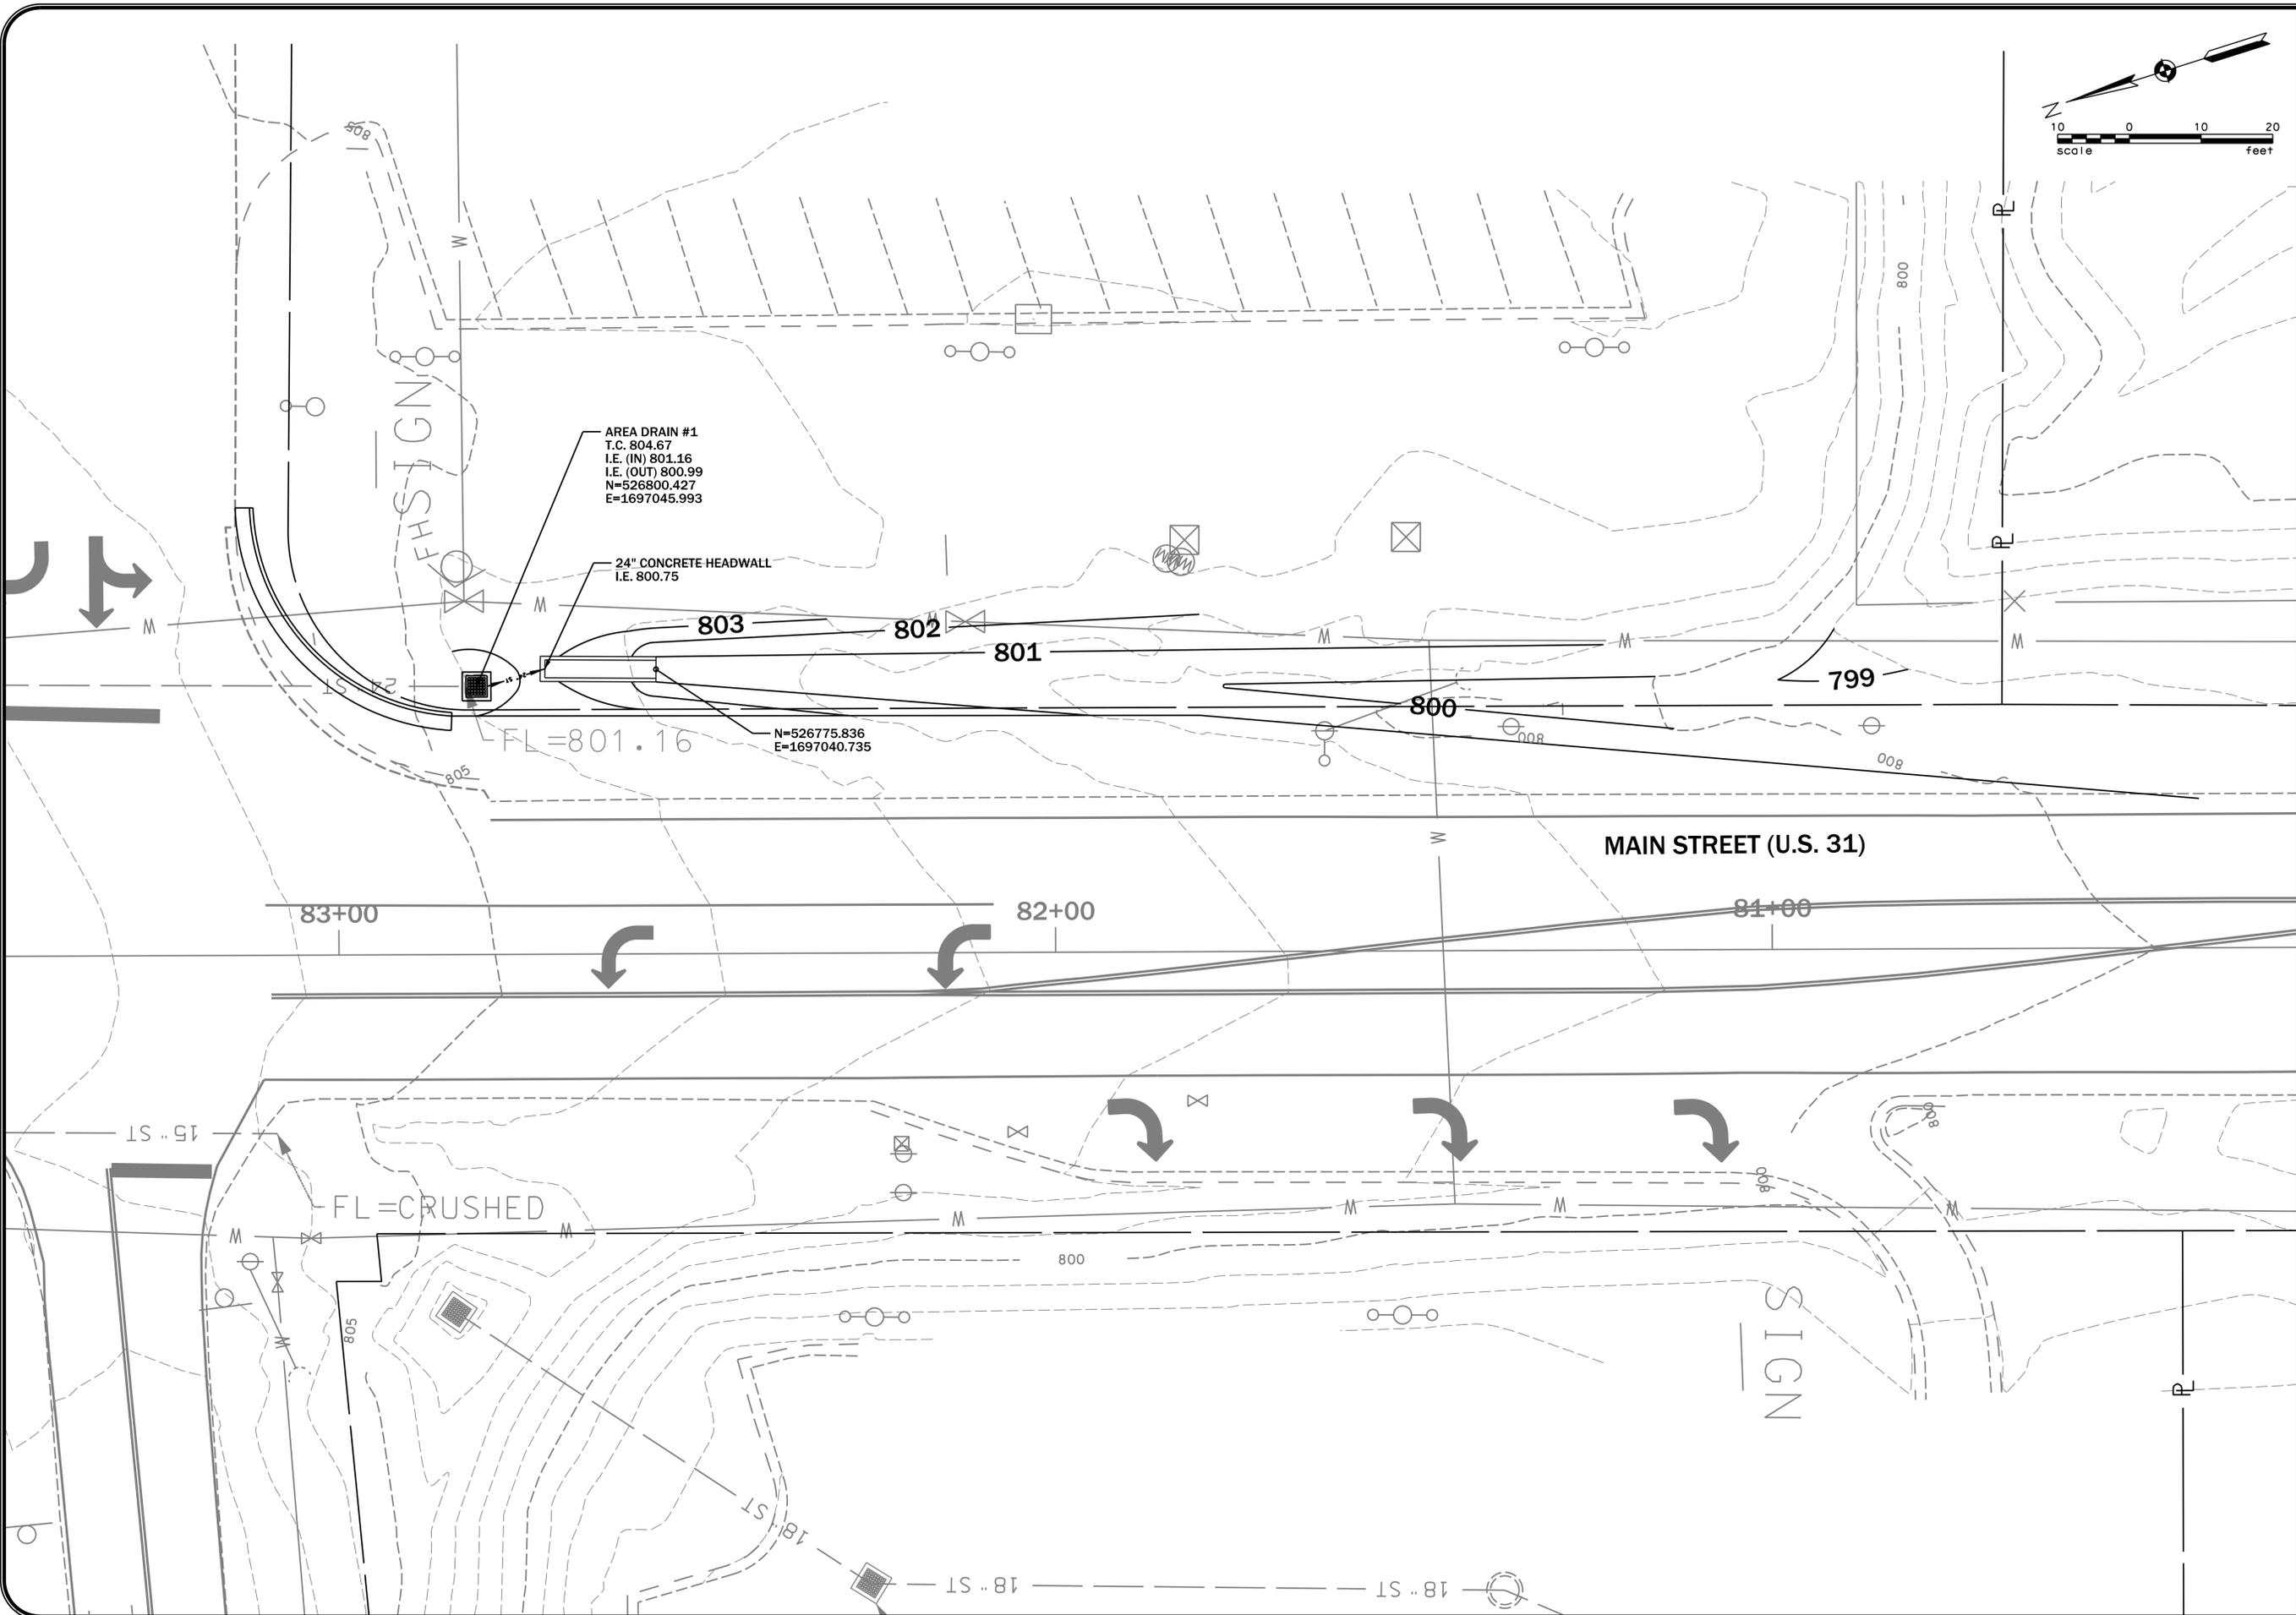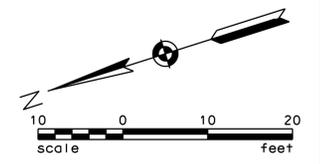

AREA DRAIN #1
T.C. 804.67
I.E. (IN) 801.16
I.E. (OUT) 800.99
N=526800.427
E=1697045.993

24" CONCRETE HEADWALL
I.E. 800.75

FL=801.16
N=526775.836
E=1697040.735

MAIN STREET (U.S. 31)

DEMPSEY, DILLING & ASSOCIATES, P.C.
Engineering Consultants
502 Hazelwood Drive
Smyrna, Tennessee 37167
ph. (615) 220-5800 fax (615) 220-5888
www.dempseydilling.com





DATE: FEBRUARY, 2016
DRAWN BY: SHAMANUR
CHECKED BY: HALL
APPROVED BY: DEMPSEY

PROPOSED GRADING @ WILKES LN. (EAST)
DEDICATEDS RIGHT TURN LANES
ALONG MAIN ST. (U.S. 31)
CITY OF SPRING HILL
MAURY COUNTY, TENNESSEE

REV	DESCRIPTION	DATE

SHEET NO. _____ OF _____
JOB NO.: 0100-398

DATE: 2/16/16
FILE: 160203

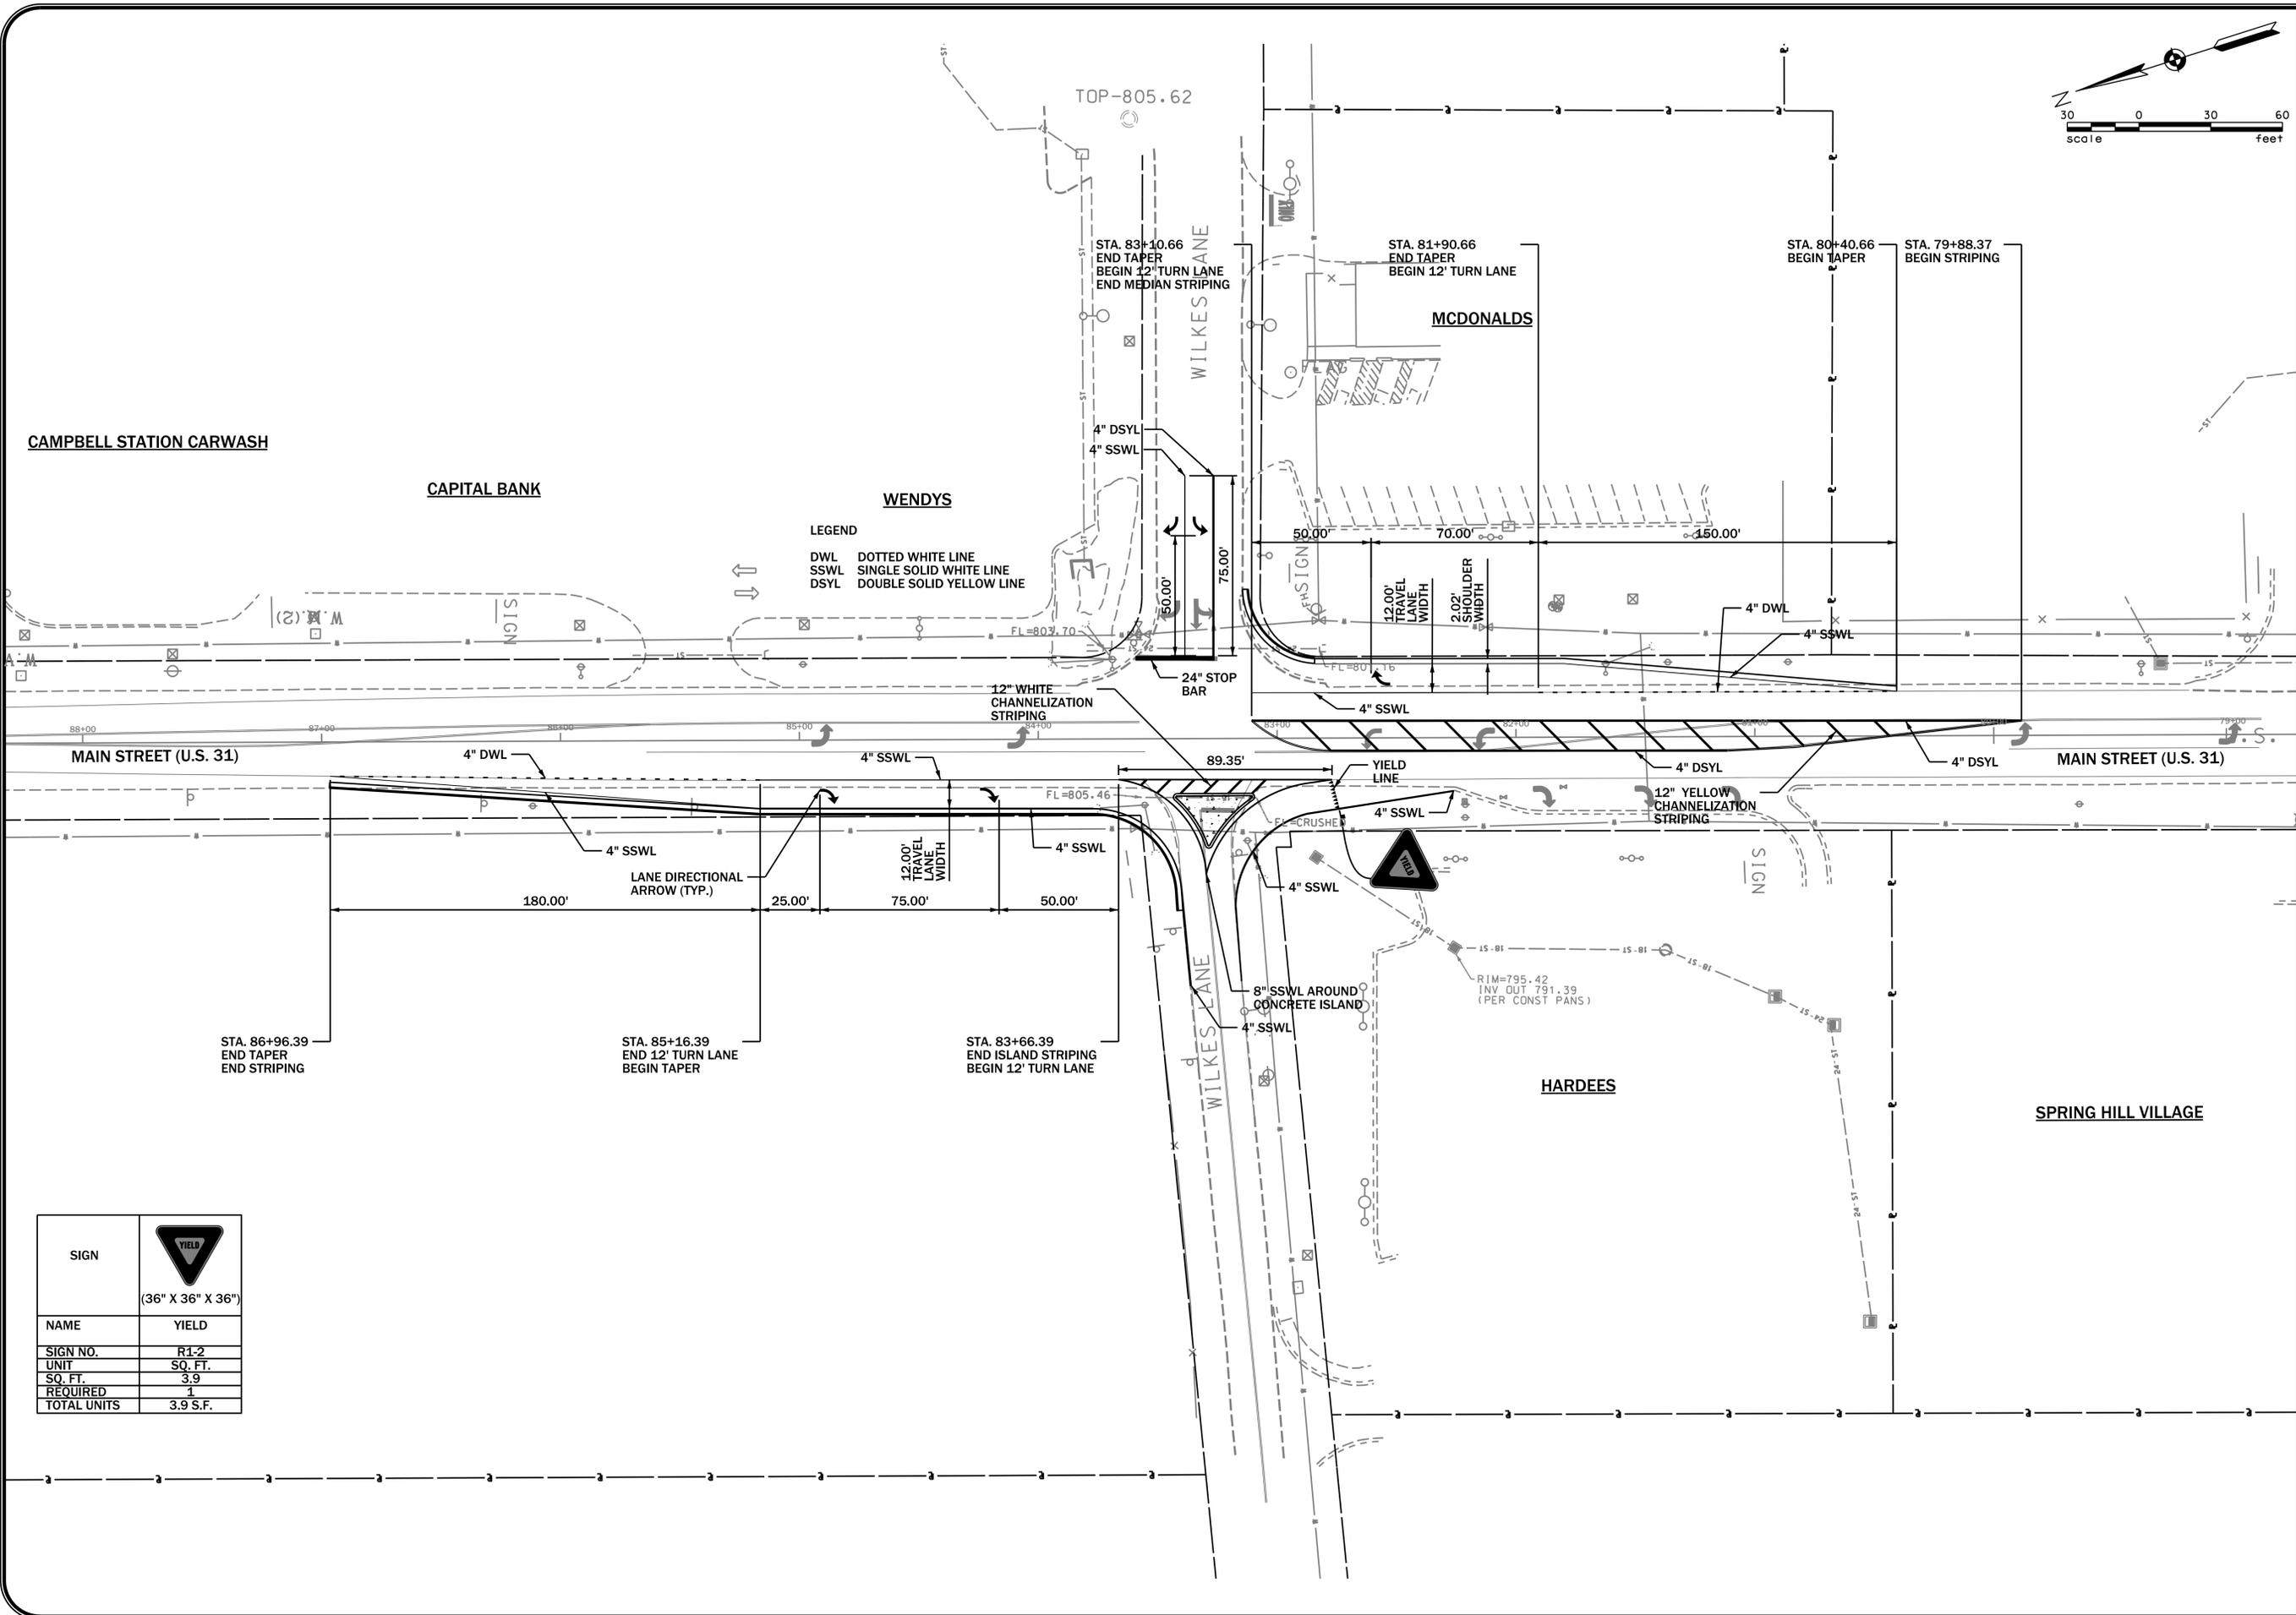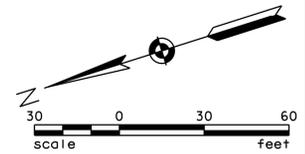

LEGEND
 DWL DOTTED WHITE LINE
 SSWL SINGLE SOLID WHITE LINE
 DSYL DOUBLE SOLID YELLOW LINE

CAMPBELL STATION CARWASH

CAPITAL BANK

WENDYS


MCDONALDS

HARDEES

SPRING HILL VILLAGE

SIGN	
	(36" X 36" X 36")
NAME	YIELD
SIGN NO.	R1-2
UNIT	SQ. FT.
SO. FT.	3.9
REQUIRED	1
TOTAL UNITS	3.9 S.F.

DEMPSEY, DILLING & ASSOCIATES, P.C.
 Engineering Consultants
 502 Hazelwood Drive
 Smyrna, Tennessee 37167
 ph. (615) 220-5800 fax (615) 220-5888
 www.dempseydilling.com

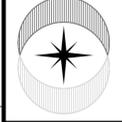



DATE: FEBRUARY, 2016
 DRAWN BY: SHAMANUR
 CHECKED BY: HALL
 APPROVED BY: DEMPSEY

STRIPING & SIGNAGE @ WILKES LN.
 DEDICATEDS RIGHT TURN LANES
 ALONG MAIN ST. (U.S. 31)
 CITY OF SPRING HILL
 MAURY COUNTY, TENNESSEE

REV	DESCRIPTION	DATE

SHEET NO. _____ OF _____
 JOB NO.: 0100-398

DATE: 2/16/16
 FILE: 10100-398

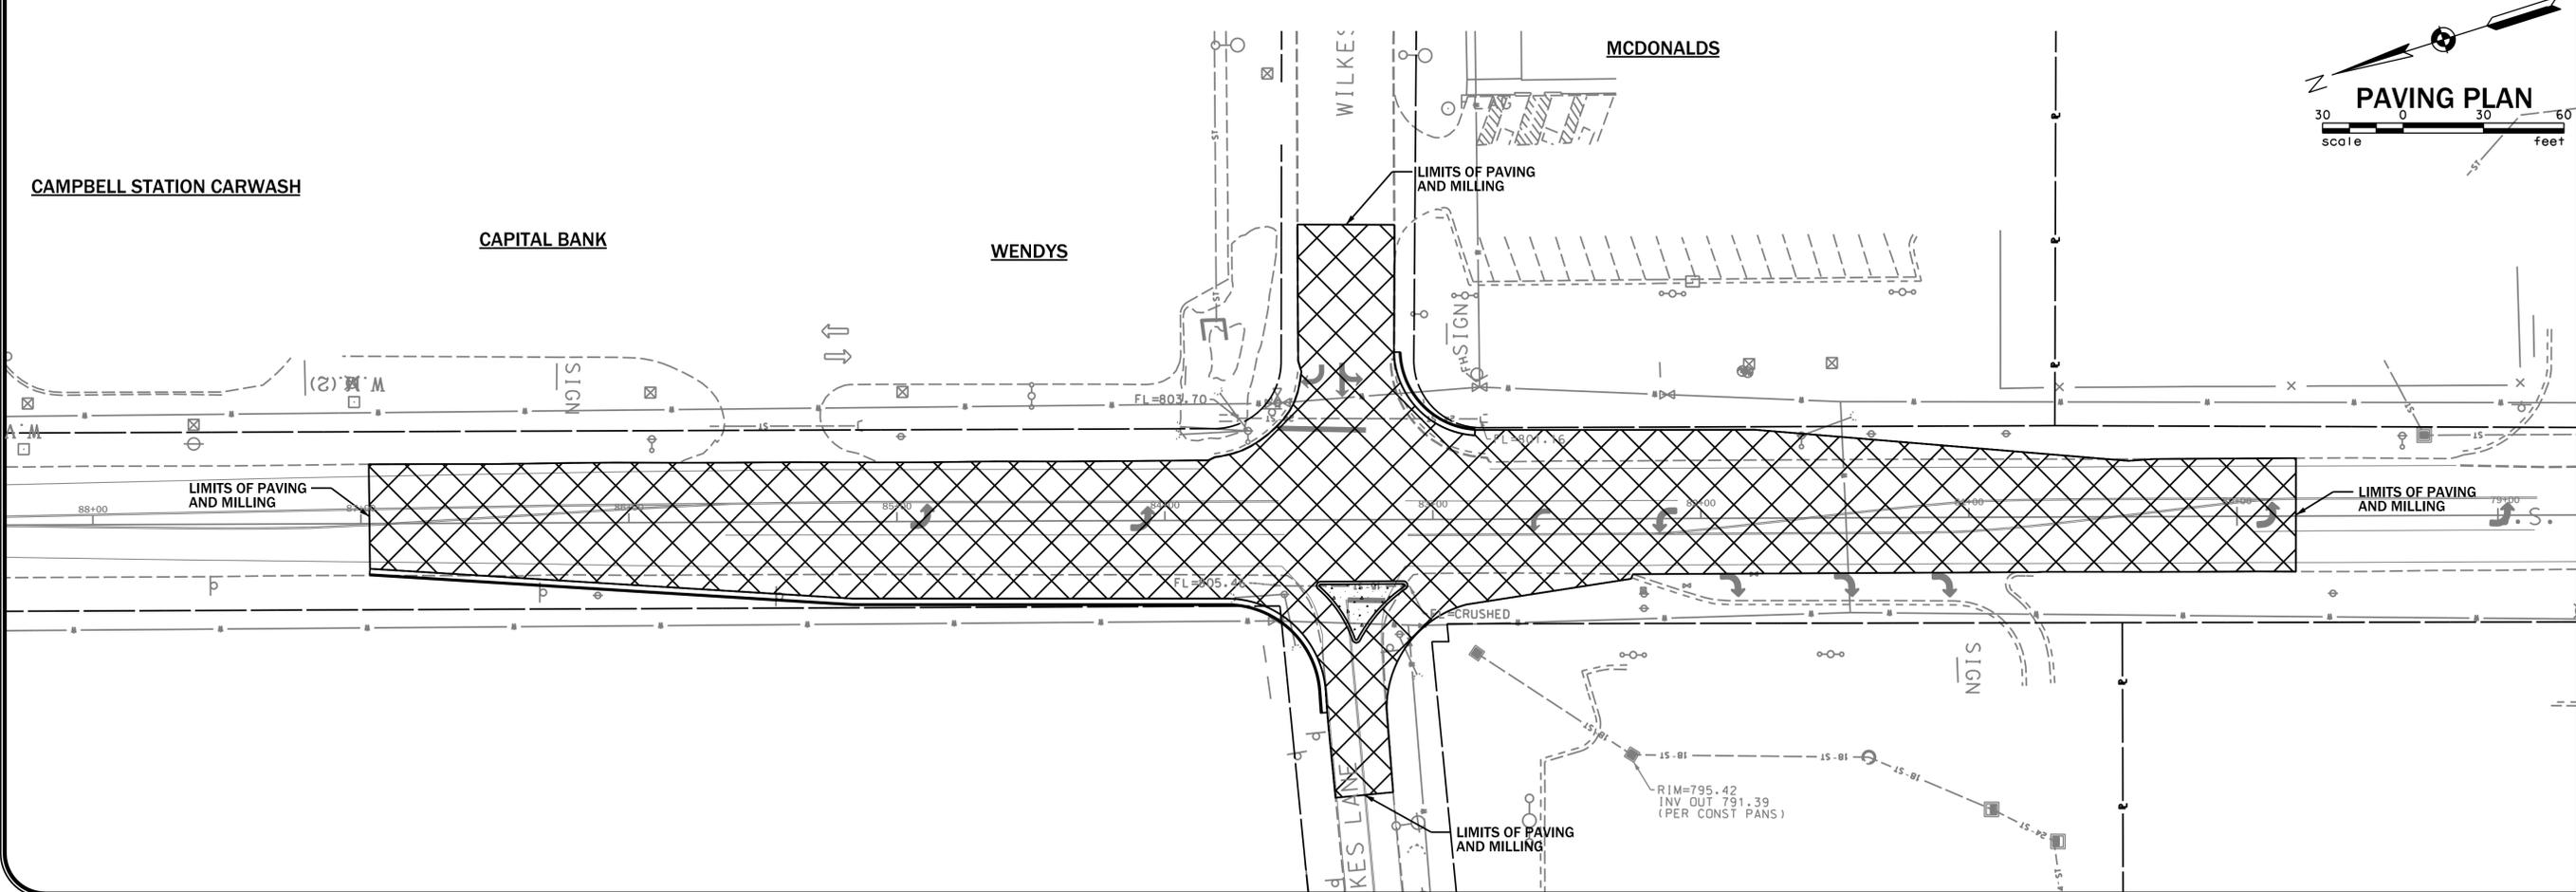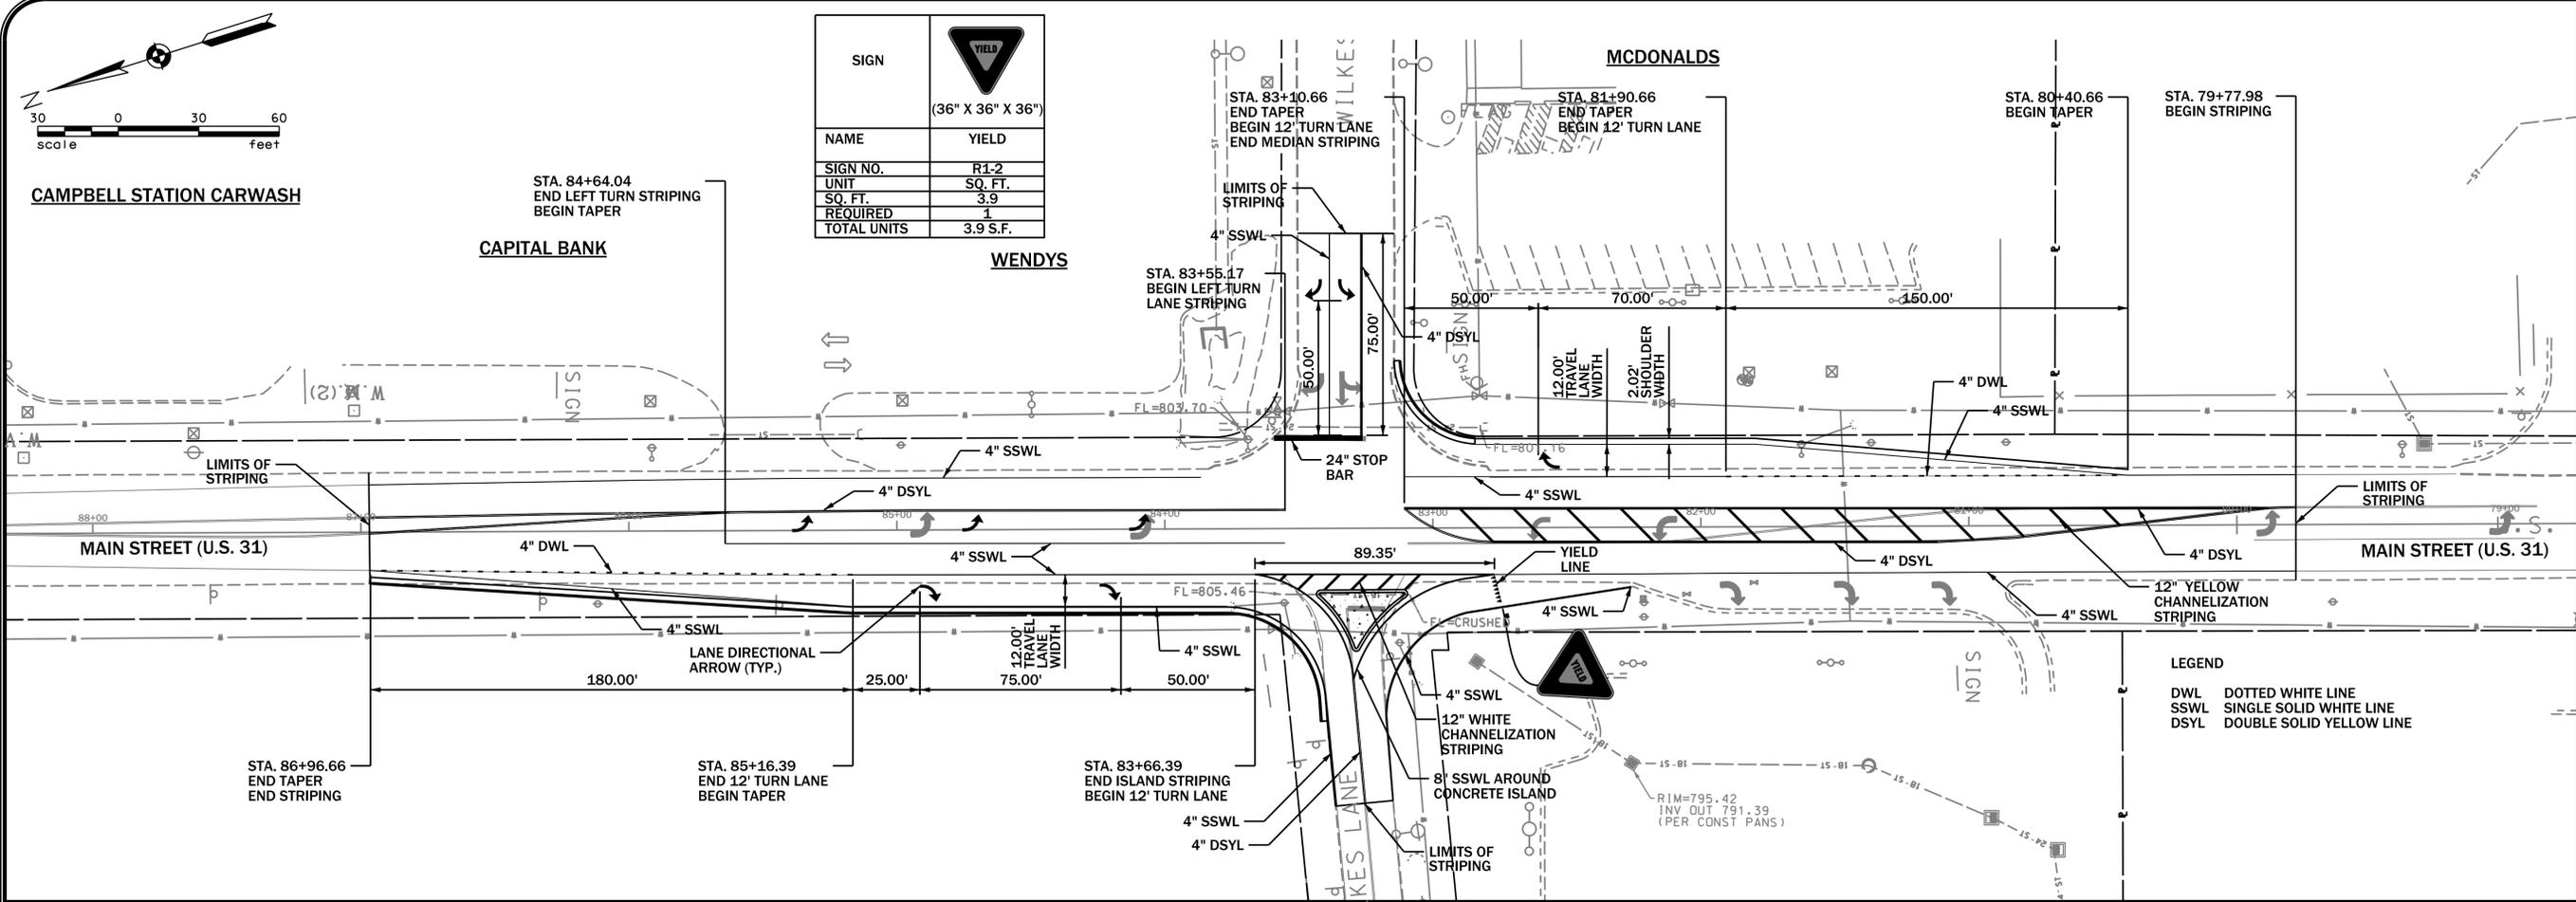


DEMPSEY, DILLING & ASSOCIATES, P.C.
 Engineering Consultants
 502 Hazelwood Drive
 Smyrna, Tennessee 37167
 ph. (615) 220-5800 fax (615) 220-5888
 www.dempseydilling.com

DATE: FEBRUARY, 2016
 DRAWN BY: SHAMANUR
 CHECKED BY: HALL
 APPROVED BY: DEMPSEY


**ALT. STRIPING PLAN @ WILKES LN.
 DEDICATEDS RIGHT TURN LANES
 ALONG MAIN ST. (U.S. 31)
 CITY OF SPRING HILL
 MAURY COUNTY, TENNESSEE**

REV	DESCRIPTION	DATE


SHEET NO. _____ OF _____
 JOB NO.: 0100-398

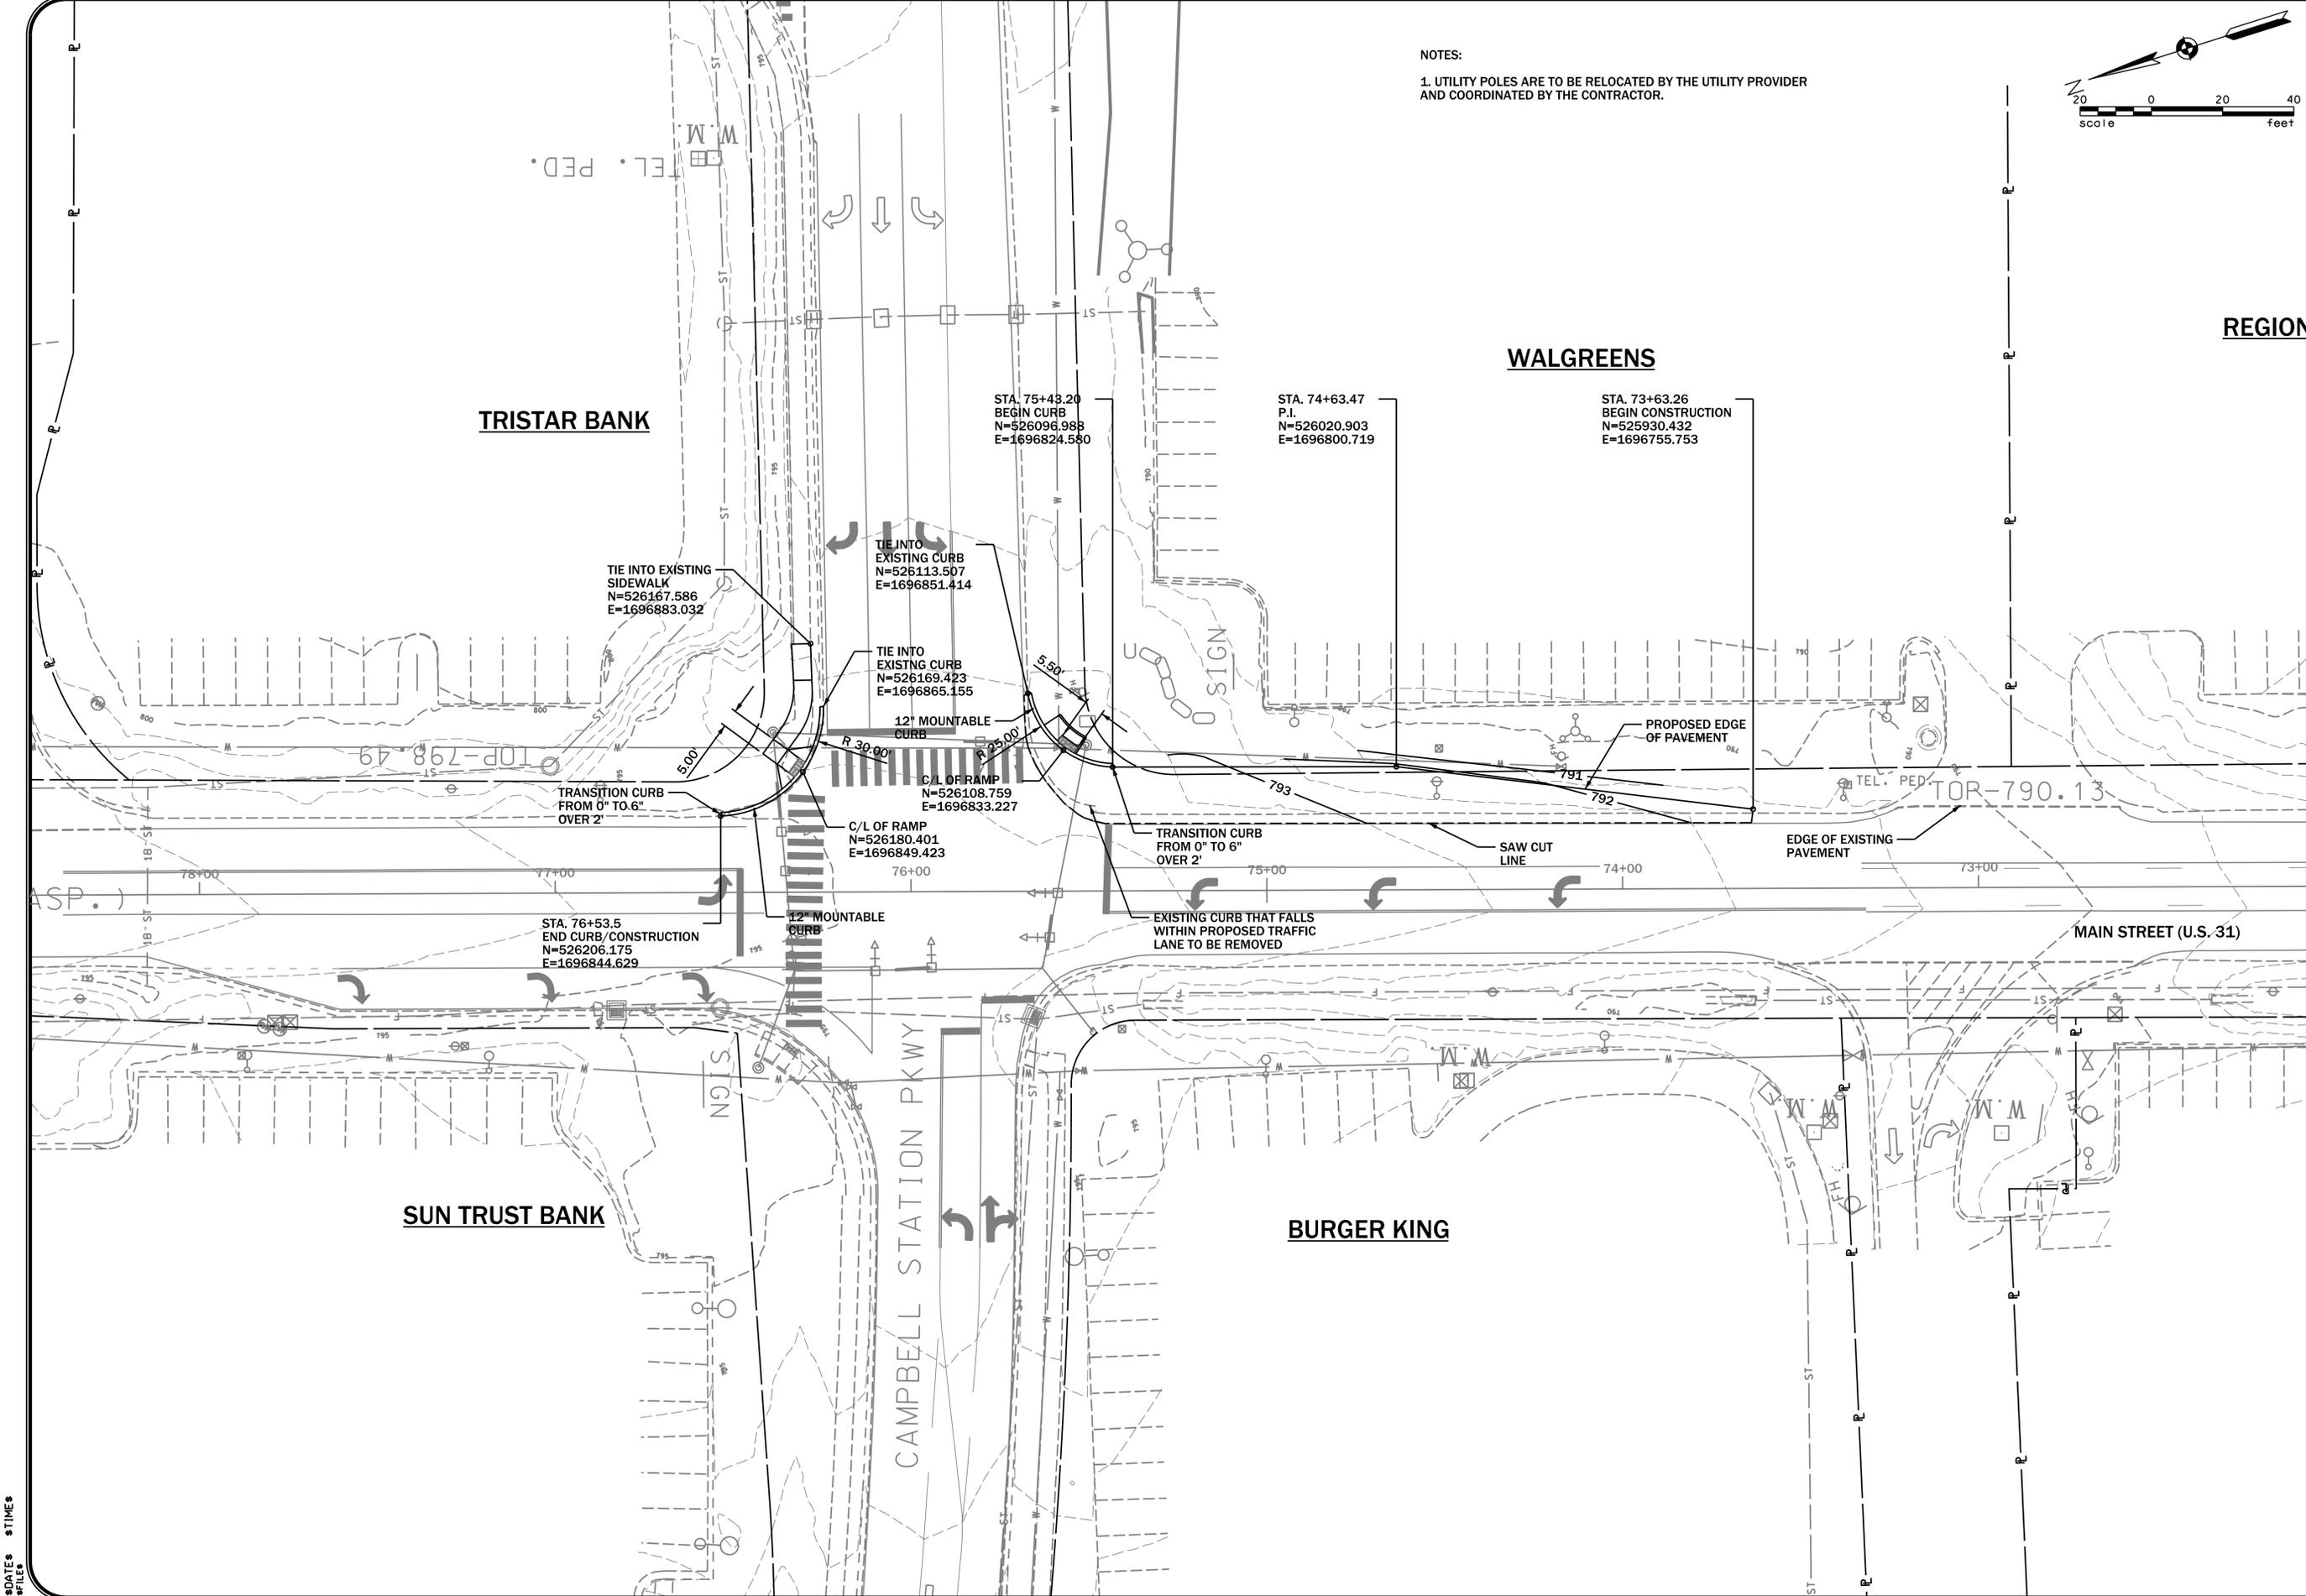

NOTES:
 1. UTILITY POLES ARE TO BE RELOCATED BY THE UTILITY PROVIDER AND COORDINATED BY THE CONTRACTOR.

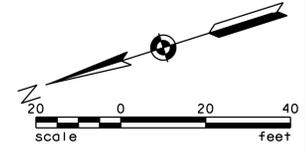

DEMPSEY, DILLING & ASSOCIATES, P.C.
 Engineering Consultants
 502 Hazelwood Drive
 Smyrna, Tennessee 37167
 ph. (615) 220-5800 fax (615) 220-5888
 www.dempseydilling.com

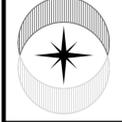


DATE: FEBRUARY, 2016
 DRAWN BY: SHAMANUR
 CHECKED BY: HALL
 APPROVED BY: DEMPSEY

LAYOUT & GRADING @ CAMPBELL STATION
DEDICATEDS RIGHT TURN LANES
ALONG MAIN ST. (U.S. 31)
CITY OF SPRING HILL
MAURY COUNTY, TENNESSEE

REV	DESCRIPTION	DATE

SHEET NO. _____ OF _____
 JOB NO.: 0100-398

DATE: 2/16/16
 FILE: 0100-398

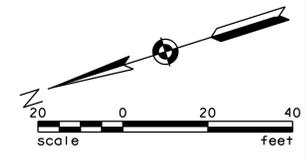


TRISTAR BANK


WALGREENS

REGIONS BANK

LEGEND
 DWL DOTTED WHITE LINE
 SSWL SINGLE SOLID WHITE LINE

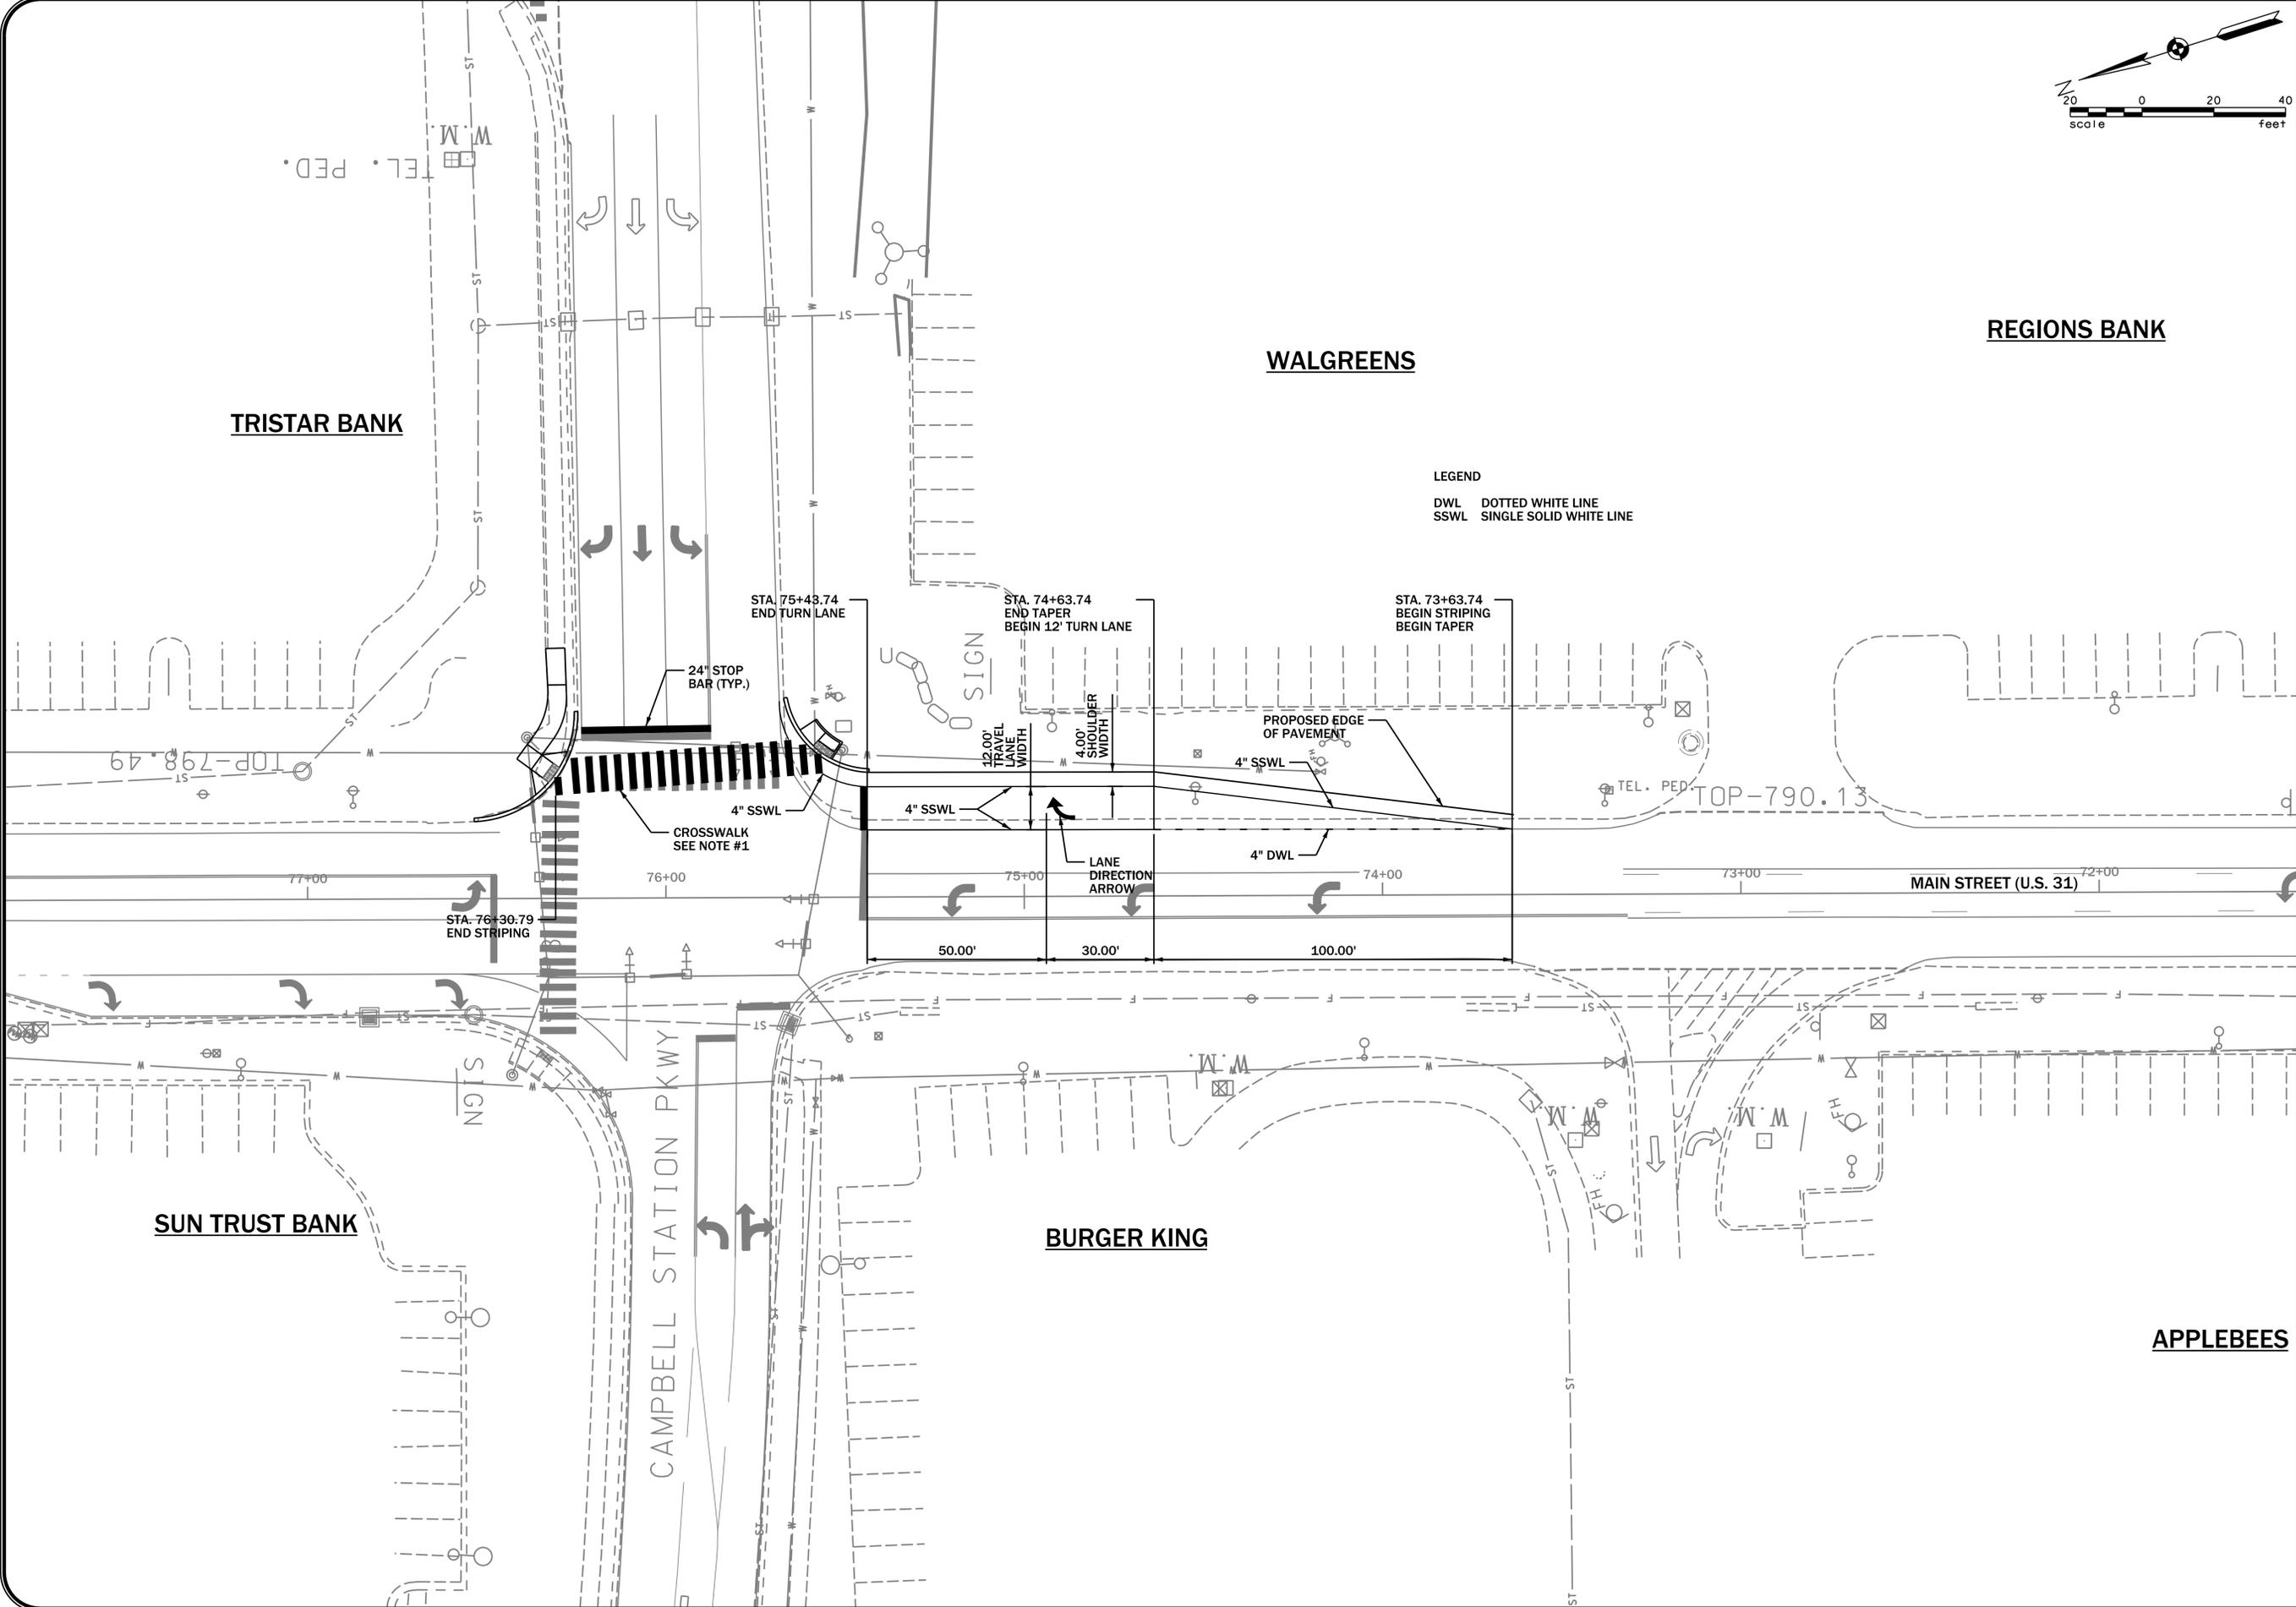

DEMPSEY, DILLING & ASSOCIATES, P.C.
 Engineering Consultants
 502 Hazelwood Drive
 Smyrna, Tennessee 37167
 ph. (615) 220-5800 fax (615) 220-5888
 www.dempseydilling.com

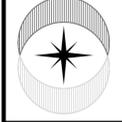


DATE: FEBRUARY, 2016
 DRAWN BY: SHAMANUR
 CHECKED BY: HALL
 APPROVED BY: DEMPSEY

PROPOSED STRIPING @ CAMPBELL STATION
DEDICATEDS RIGHT TURN LANES
ALONG MAIN ST. (U.S. 31)
CITY OF SPRING HILL
MAURY COUNTY, TENNESSEE




REV	DESCRIPTION	DATE

SHEET NO. _____ OF _____
 JOB NO.: 0100-398

DATE: 2/16/16
 FILE: 0100-398

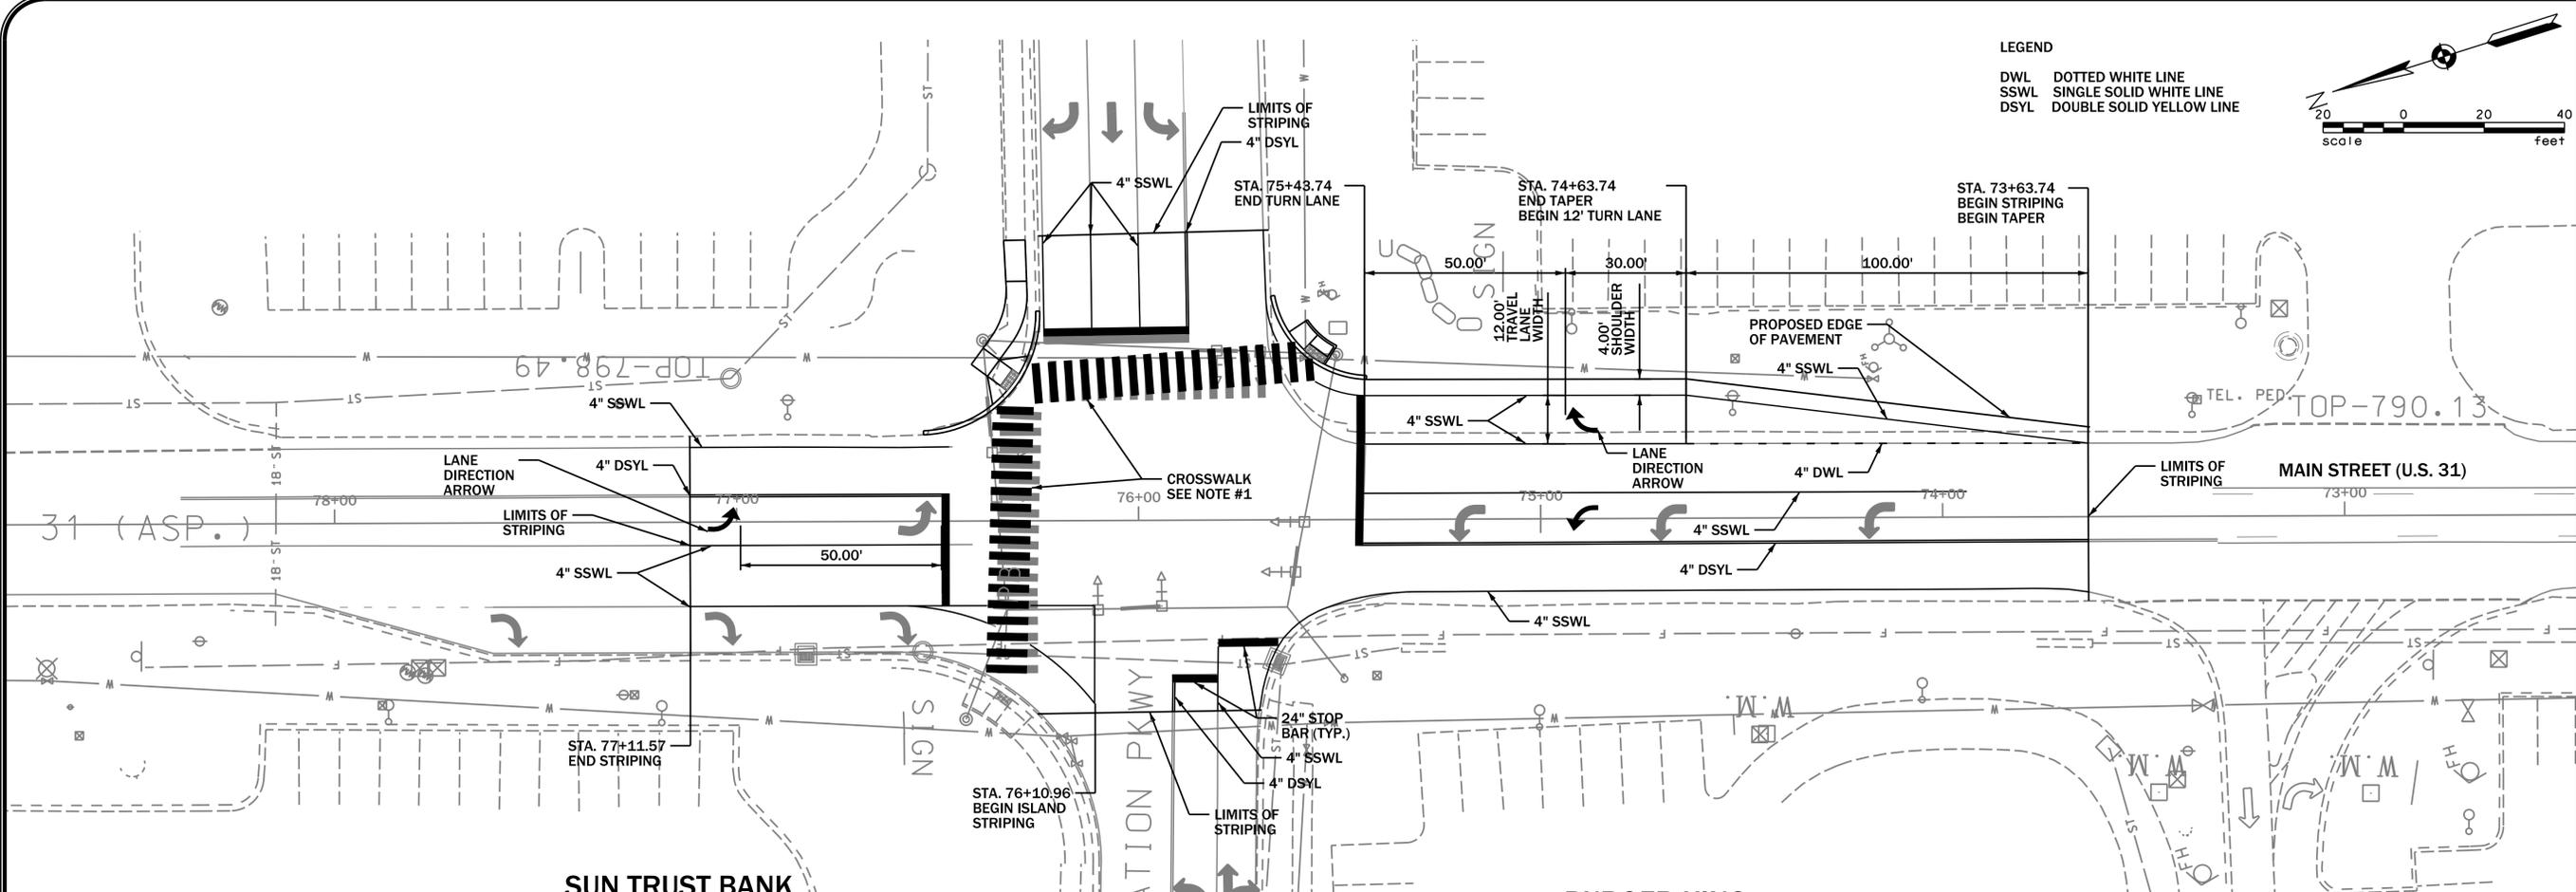

LEGEND
 DWL DOTTED WHITE LINE
 SSWL SINGLE SOLID WHITE LINE
 DSYL DOUBLE SOLID YELLOW LINE

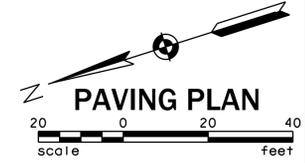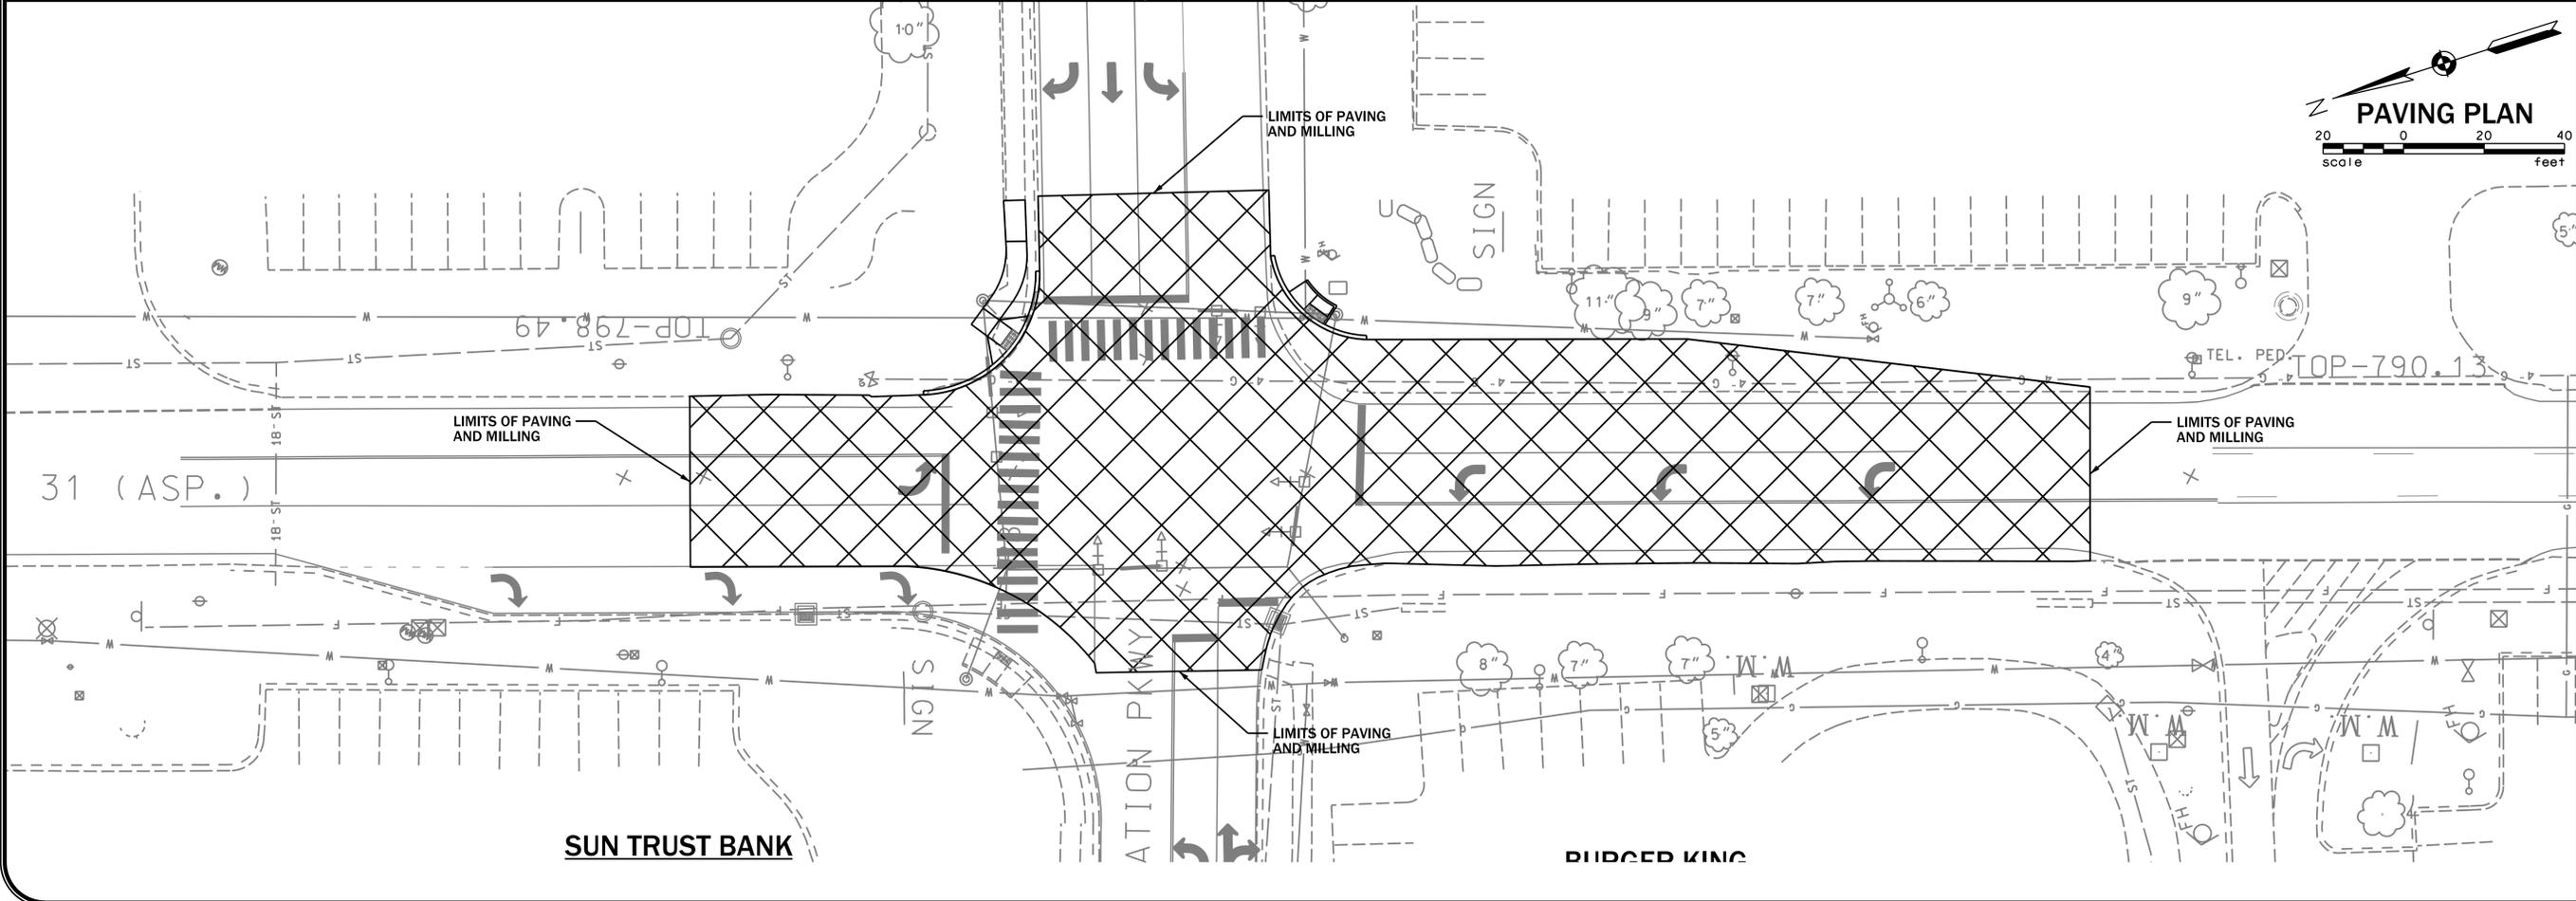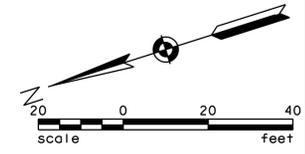

DEMPSEY, DILLING & ASSOCIATES, P.C.
 Engineering Consultants
 502 Hazelwood Drive
 Smyrna, Tennessee 37167
 ph. (615) 220-5800 fax (615) 220-5888
 www.dempseydilling.com

DATE: FEBRUARY, 2016
 DRAWN BY: SHAMANUR
 CHECKED BY: HALL
 APPROVED BY: DEMPSEY



PAVING PLAN
 ALT. STRIPING @ CAMPBELL STATION PKWY.
 DEDICATEDS RIGHT TURN LANES
 ALONG MAIN ST. (U.S. 31)
 CITY OF SPRING HILL
 MAURY COUNTY, TENNESSEE

REV	DESCRIPTION	DATE

SHEET NO. _____ OF _____
 JOB NO.: 0100-398


DATE: 2/16/16
 FILE: 0100-398

RIGHT IN/RIGHT OUT REMOVED

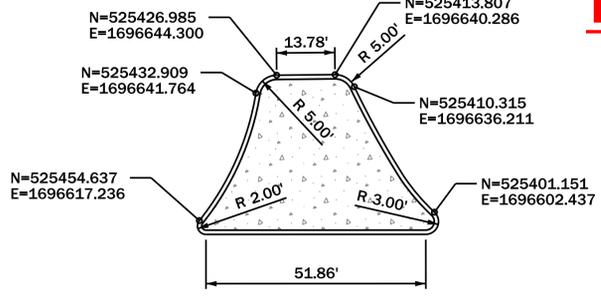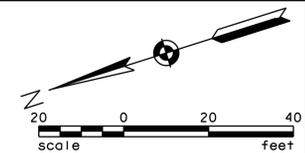


INSET "A"

NOTES
 1. UTILITIES ARE TO BE RELOCATED BY THE UTILITY PROVIDER AND COORDINATED BY THE CONTRACTOR.

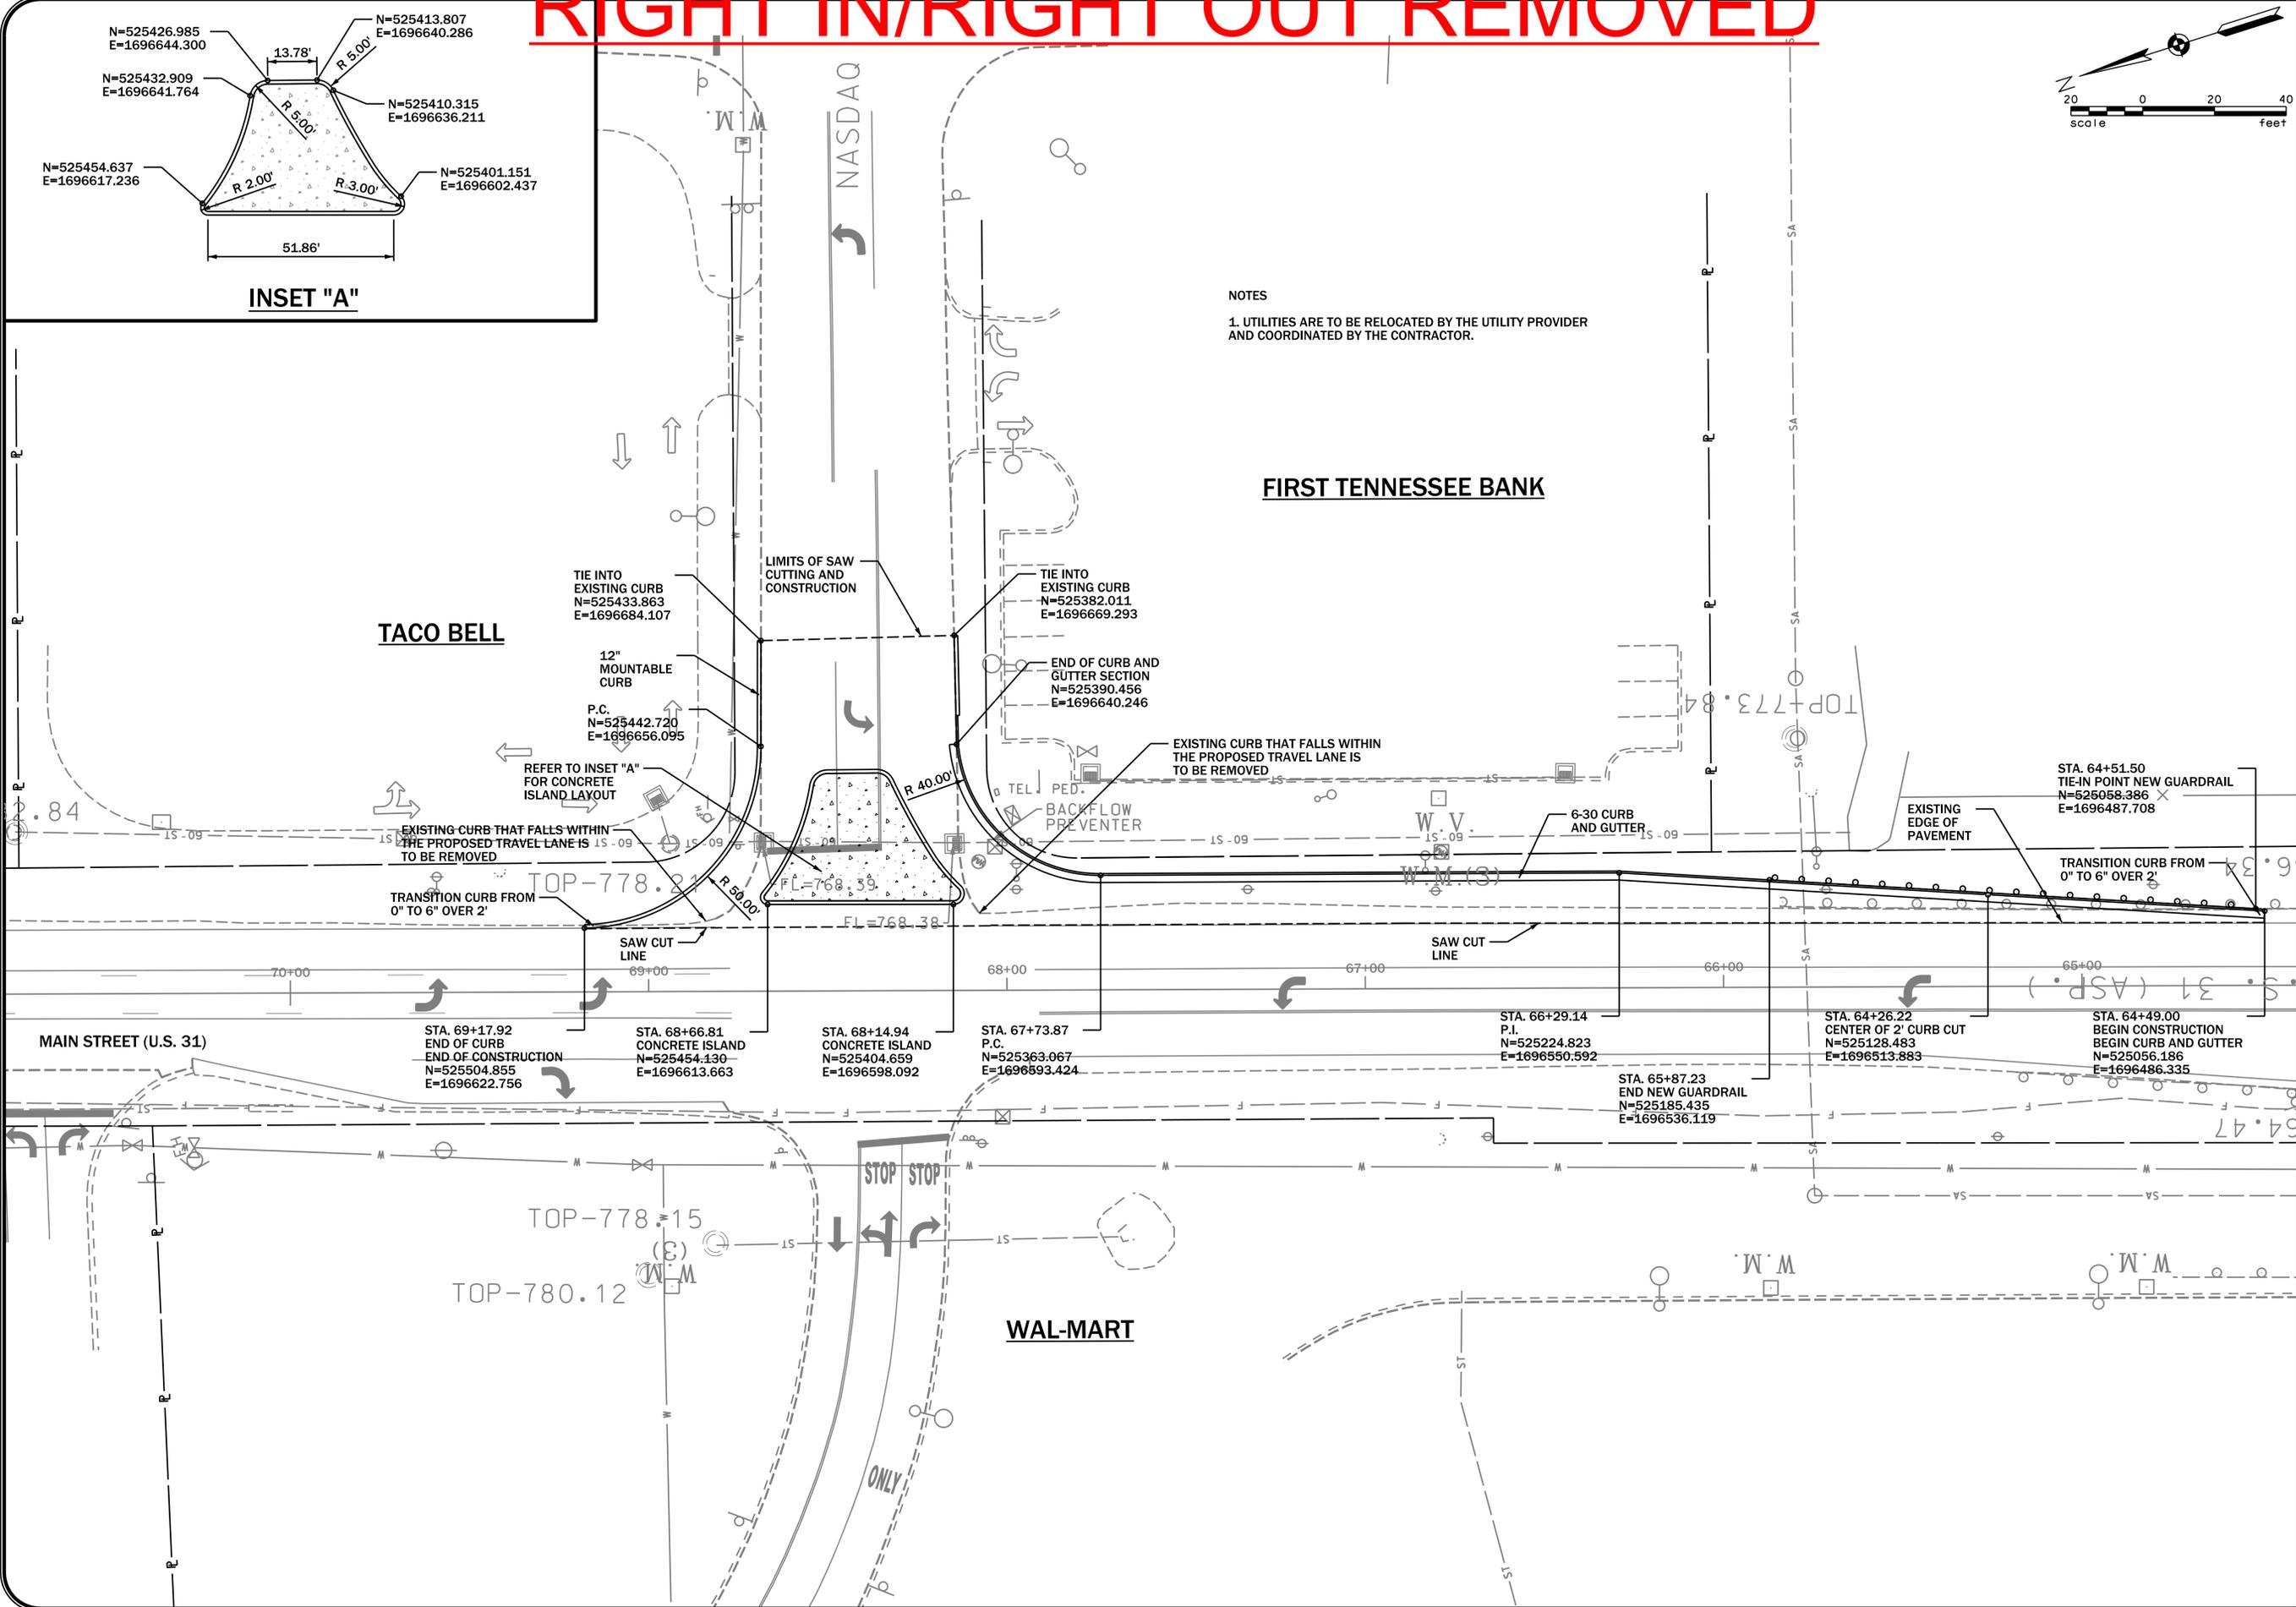

DEMPSEY, DILLING & ASSOCIATES, P.C.
 Engineering Consultants
 502 Hazelwood Drive
 Smyrna, Tennessee 37167
 ph. (615) 220-5800 fax (615) 220-5888
 www.dempseydilling.com

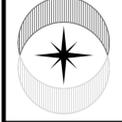

DATE: FEBRUARY, 2016
 DRAWN BY: SHAMANUR
 CHECKED BY: HALL
 APPROVED BY: DEMPSEY



**PROPOSED LAYOUT @ NASDAQ ST.
 DEDICATEDS RIGHT TURN LANES
 ALONG MAIN ST. (U.S. 31)
 CITY OF SPRING HILL
 MAURY COUNTY, TENNESSEE**

REV	DESCRIPTION	DATE


SHEET NO. _____ OF _____
 JOB NO.: 0100-398

DATE\$ TIME\$ FILE\$

RIGHT IN/RIGHT OUT REMOVED

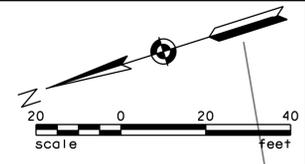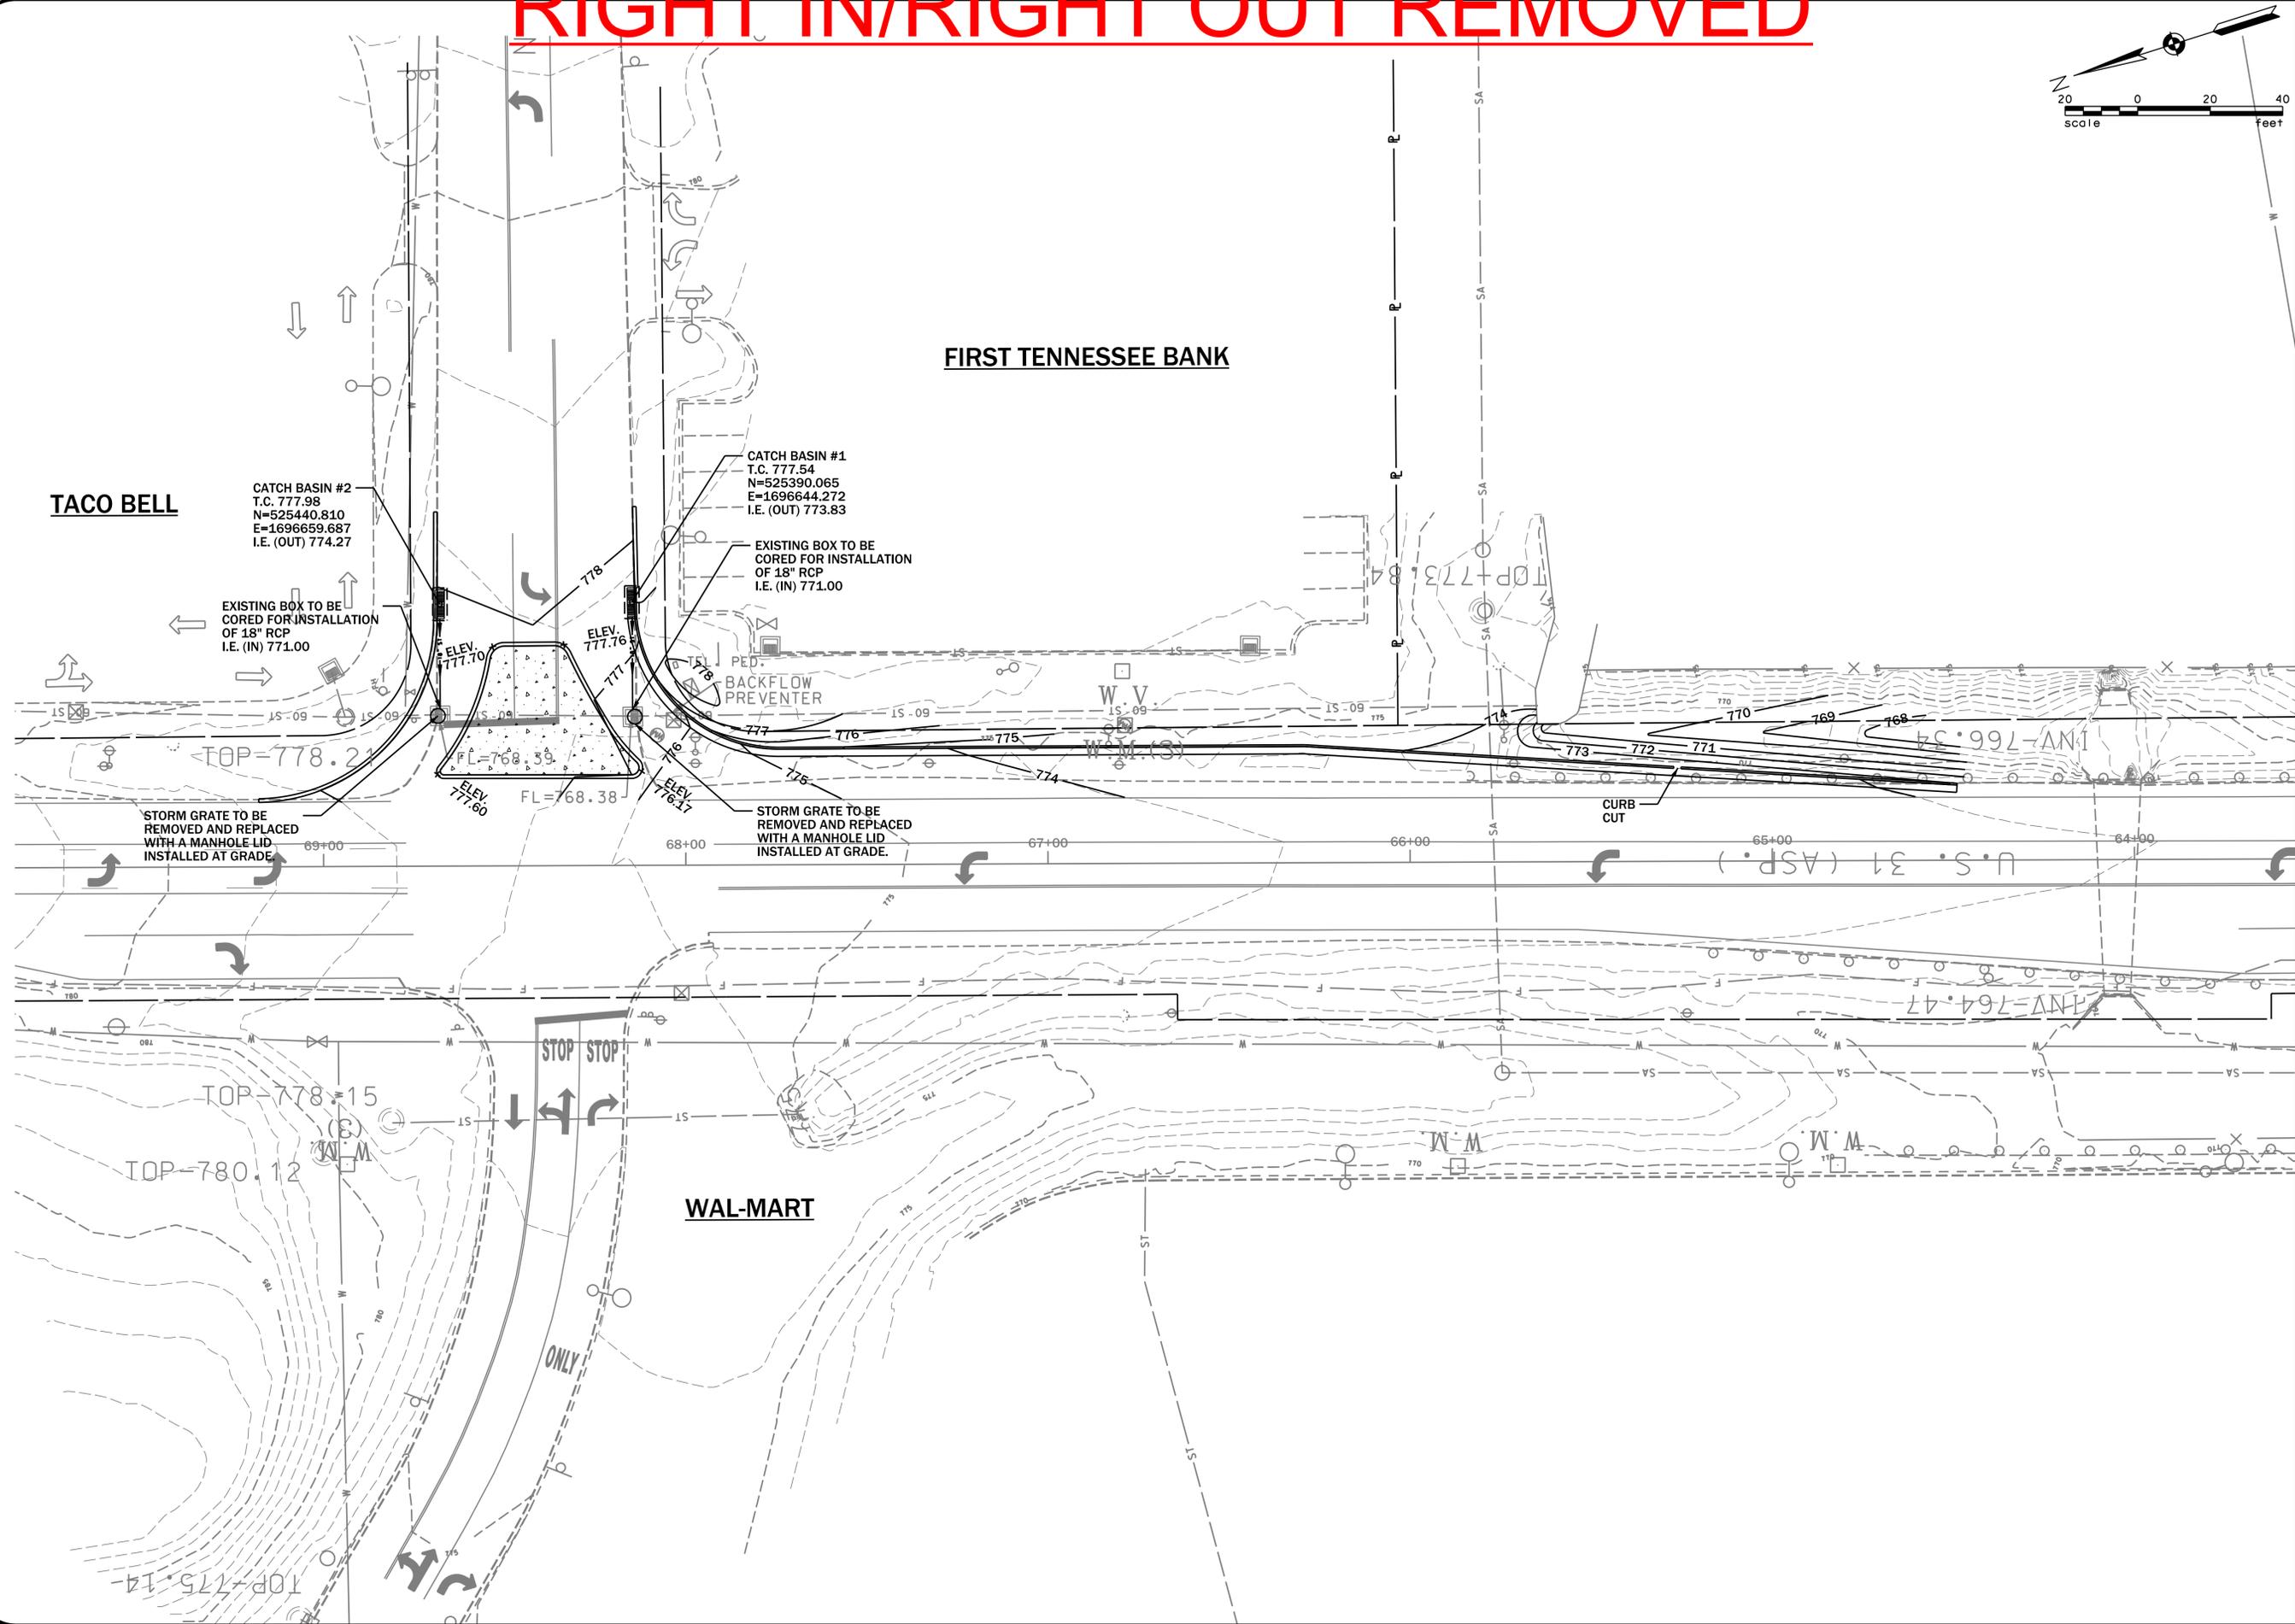

DEMPSEY, DILLING & ASSOCIATES, P.C.
 Engineering Consultants
 502 Hazelwood Drive
 Smyrna, Tennessee 37167
 ph. (615) 220-5800 fax (615) 220-5888
 www.dempseydilling.com

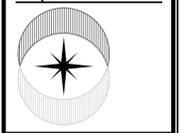

DATE: FEBRUARY, 2016
 DRAWN BY: SHAMANUR
 CHECKED BY: HALL
 APPROVED BY: DEMPSEY

© Dempsey, Dilling & Associates, P.C. 2016. All rights reserved. No part of this work may be reproduced, distributed, displayed or otherwise communicated in any form or by any means without the prior written consent of Dempsey, Dilling & Associates, P.C.


**PROPOSED GRADING @ NASDAQ ST.
 DEDICATEDS RIGHT TURN LANES
 ALONG MAIN ST. (U.S. 31)
 CITY OF SPRING HILL
 MAURY COUNTY, TENNESSEE**

REV	DESCRIPTION	DATE


SHEET NO. _____ OF _____
 JOB NO.: 0100-398

DATE\$ \$TIMES\$ \$FILES\$

RIGHT IN/RIGHT OUT REMOVED

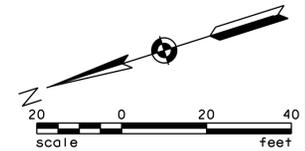

- LEGEND**
- DWL DOTTED WHITE LINE
 - SSWL SINGLE SOLID WHITE LINE
 - DSYL DOUBLE SOLID YELLOW LINE
 - SBYL SINGLE BROKEN YELLOW LINE

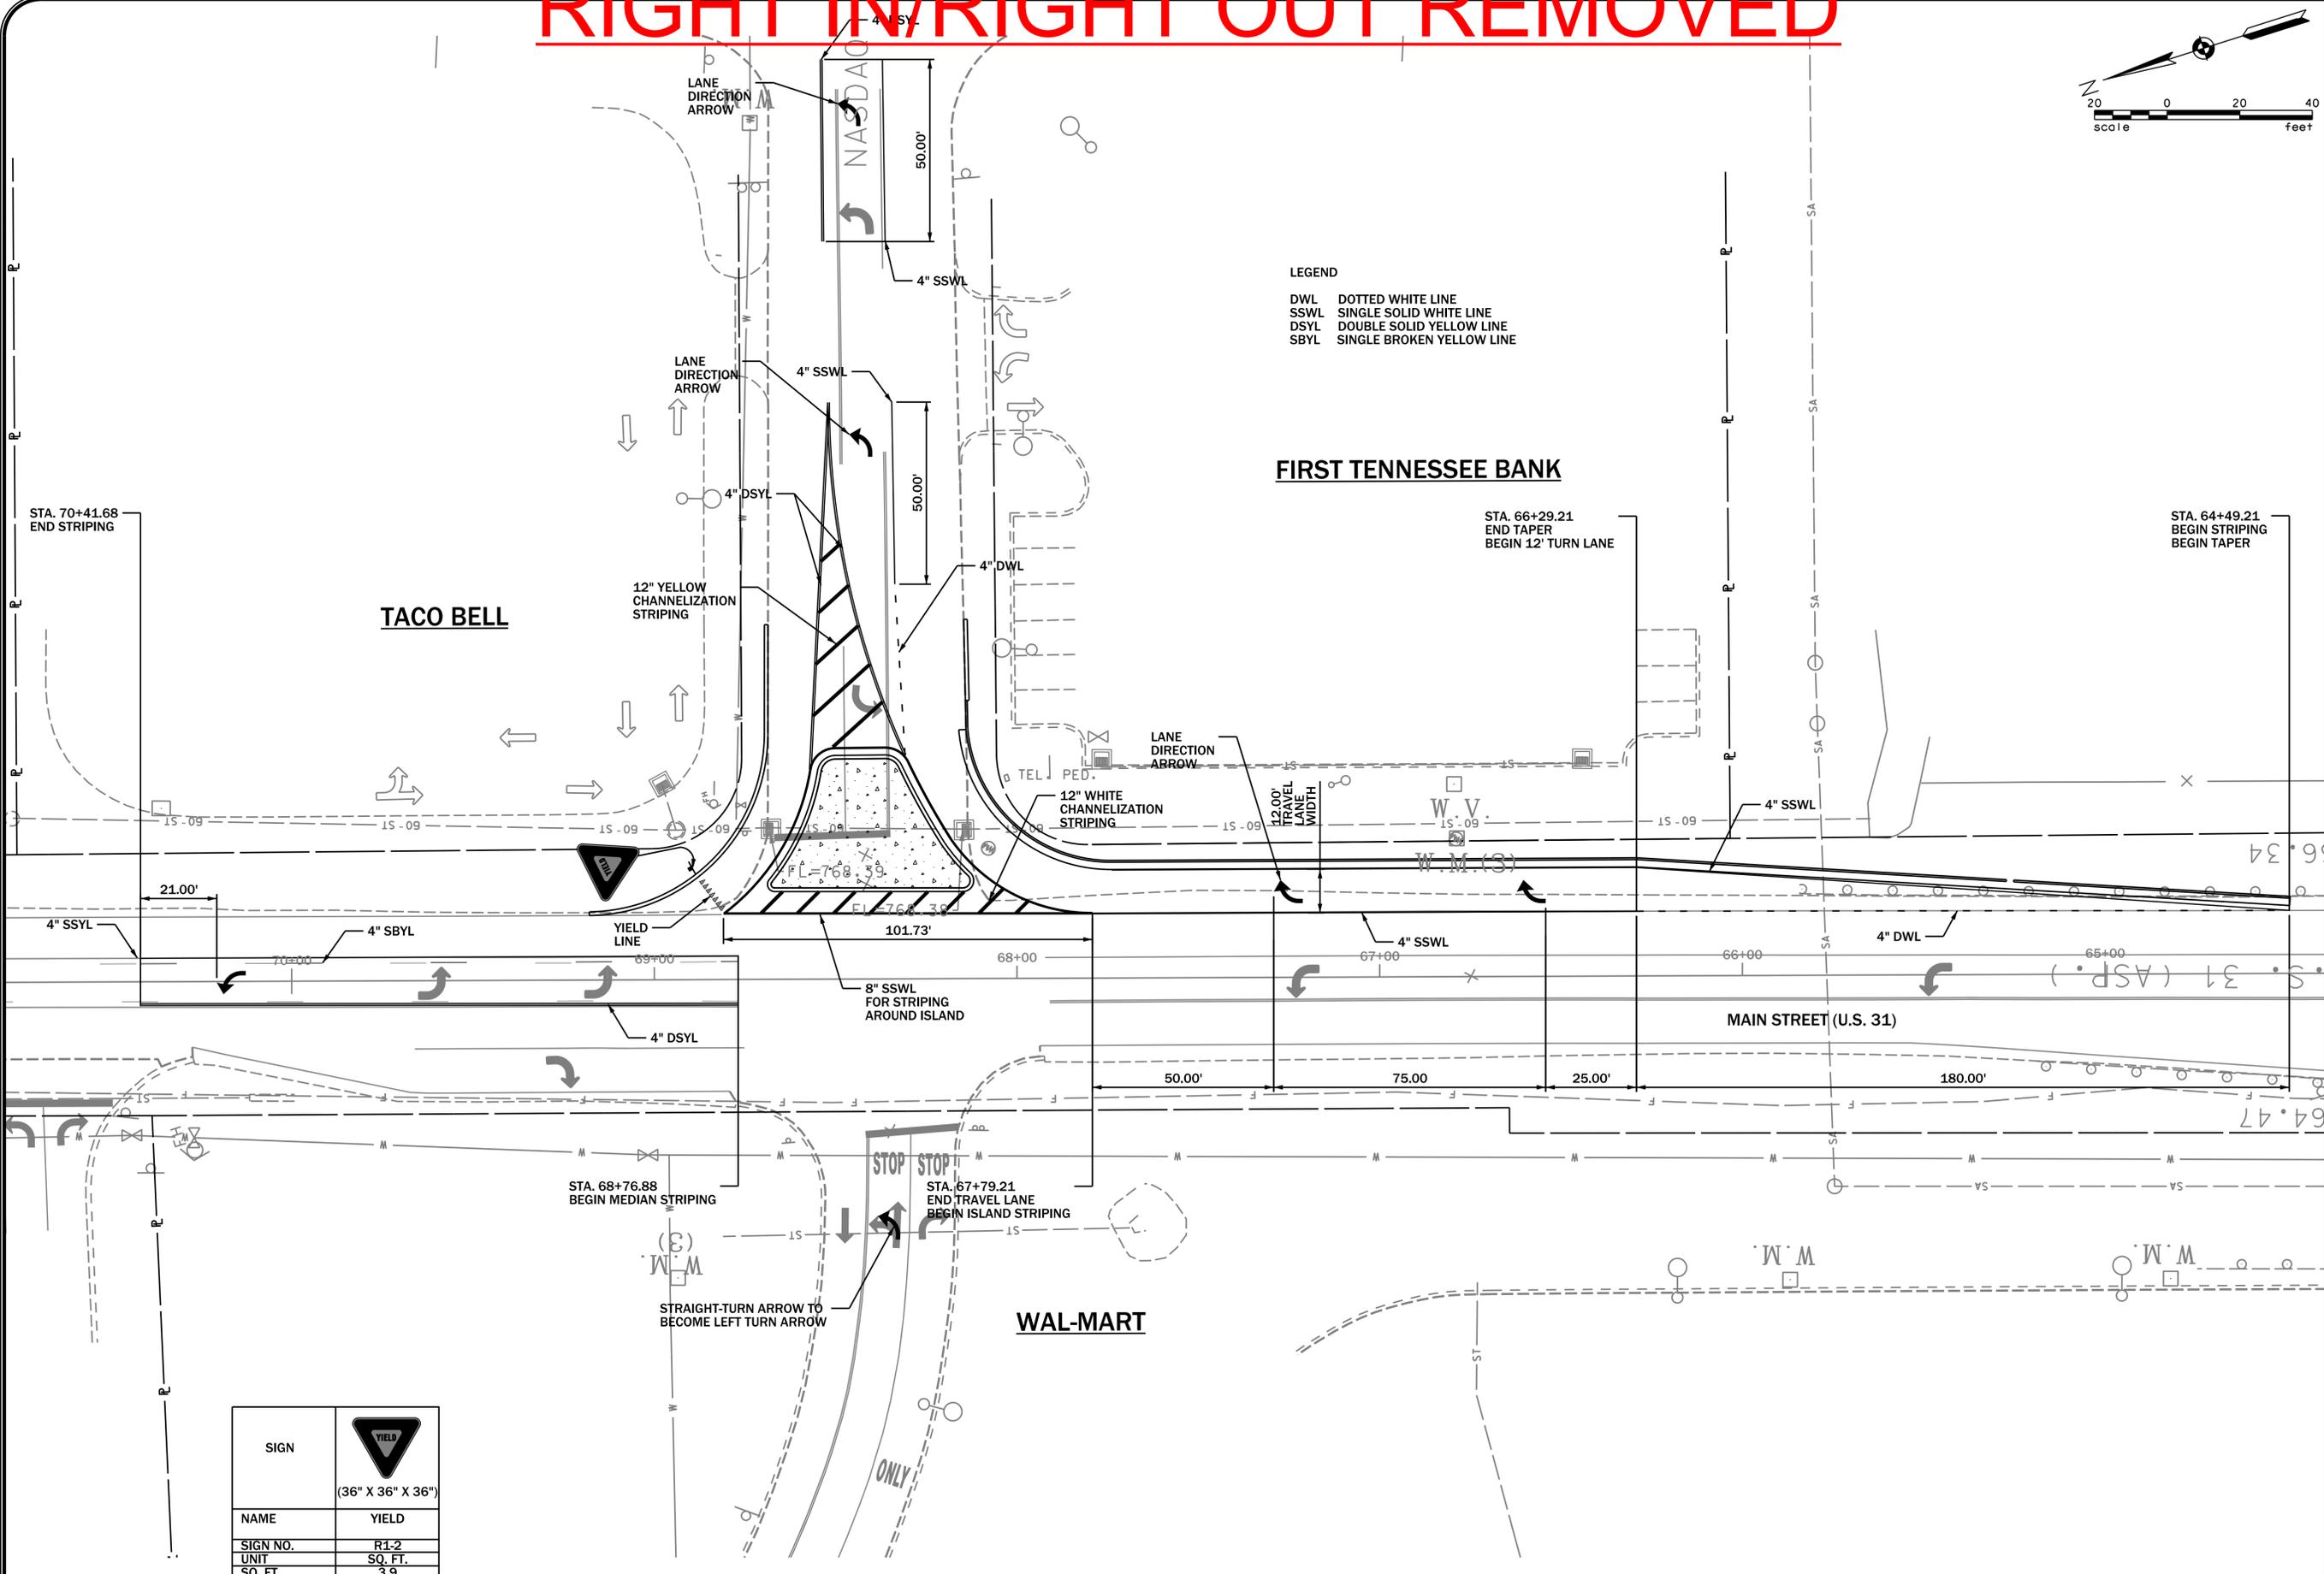

SIGN	
	(36" X 36" X 36")
NAME	YIELD
SIGN NO.	R1-2
UNIT	SQ. FT.
SQ. FT.	3.9
REQUIRED	1
TOTAL UNITS	3.9 S.F.

www.dempseydilling.com

DEMPSEY, DILLING & ASSOCIATES, P.C.
Engineering Consultants
502 Hazelwood Drive
Smyrna, Tennessee 37167
ph. (615) 220-5800 fax (615) 220-5888



DATE: FEBRUARY, 2016
DRAWN BY: SHAMANUR
CHECKED BY: HALL
APPROVED BY: DEMPSEY

© Dempsey, Dilling & Associates, P.C. 2016. All rights reserved. No part of this work may be reproduced, distributed, displayed or otherwise communicated in any form or by any means without the prior written consent of Dempsey, Dilling & Associates, P.C.


STRIPING AND SIGNAGE @ NASDAQ ST.
DEDICATEDS RIGHT TURN LANES
ALONG MAIN ST. (U.S. 31)
CITY OF SPRING HILL
MAURY COUNTY, TENNESSEE

REV	DESCRIPTION	DATE


SHEET NO. _____ OF _____
JOB NO.: 0100-398

DATE: 2/16/16
FILE: 0100-398

RIGHT IN/RIGHT OUT REMOVED

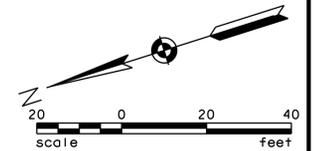

- LEGEND**
- DWL DOTTED WHITE LINE
 - SSWL SINGLE SOLID WHITE LINE
 - DSYL DOUBLE SOLID YELLOW LINE
 - SSYL SINGLE SOLID YELLOW LINE
 - SBYL SINGLE BROKEN YELLOW LINE

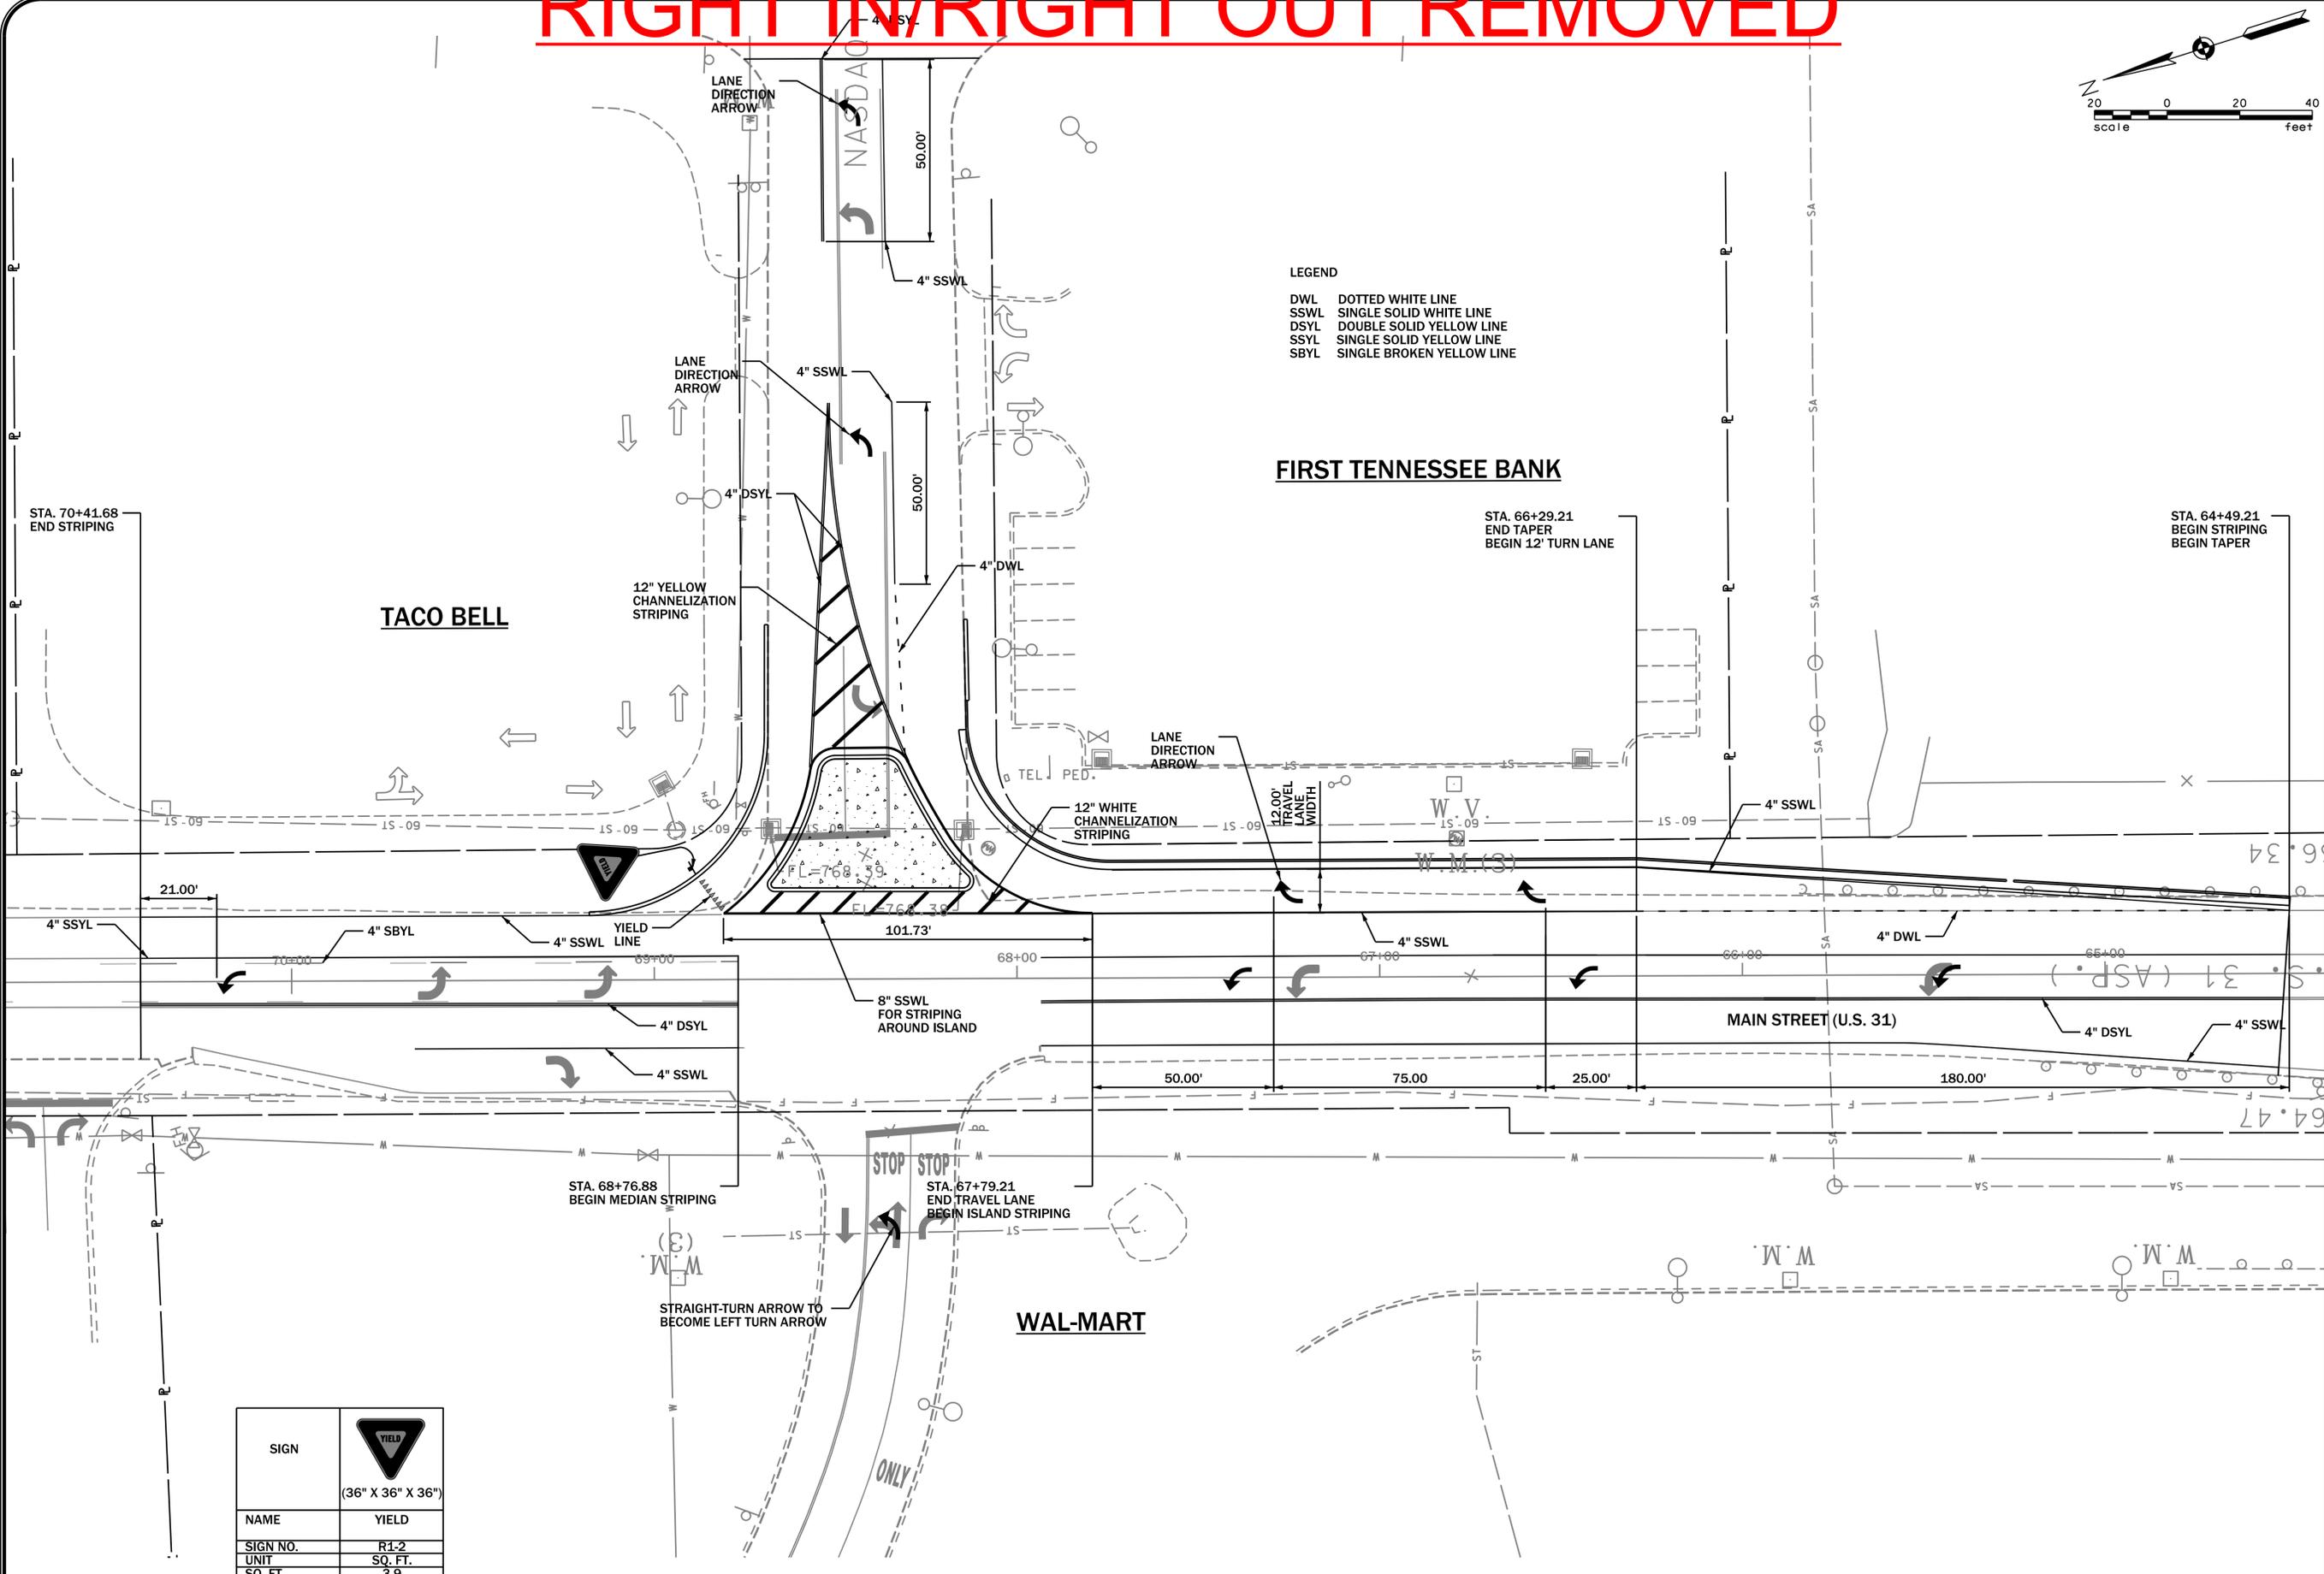

TACO BELL

FIRST TENNESSEE BANK

WAL-MART

MAIN STREET (U.S. 31)

DEMPSEY, DILLING & ASSOCIATES, P.C.
 Engineering Consultants
 502 Hazelwood Drive
 Smyrna, Tennessee 37167
 ph. (615) 220-5800 fax (615) 220-5888
 www.dempseydilling.com



DATE: FEBRUARY, 2016
 DRAWN BY: SHAMANUR
 CHECKED BY: HALL
 APPROVED BY: DEMPSEY

**ALT. STRIPING @ NASDAQ ST.
 DEDICATEDS RIGHT TURN LANES
 ALONG MAIN ST. (U.S. 31)
 CITY OF SPRING HILL
 MAURY COUNTY, TENNESSEE**



SIGN	
	(36" X 36" X 36")
NAME	YIELD
SIGN NO.	R1-2
UNIT	SQ. FT.
SQ. FT.	3.9
REQUIRED	1
TOTAL UNITS	3.9 S.F.

REV	DESCRIPTION	DATE


SHEET NO. _____ OF _____
 JOB NO.: 0100-398

DATE\$ TIME\$ FILE\$

RIGHT IN/RIGHT OUT REMOVED

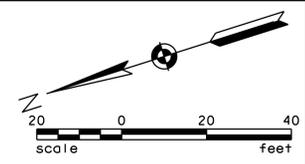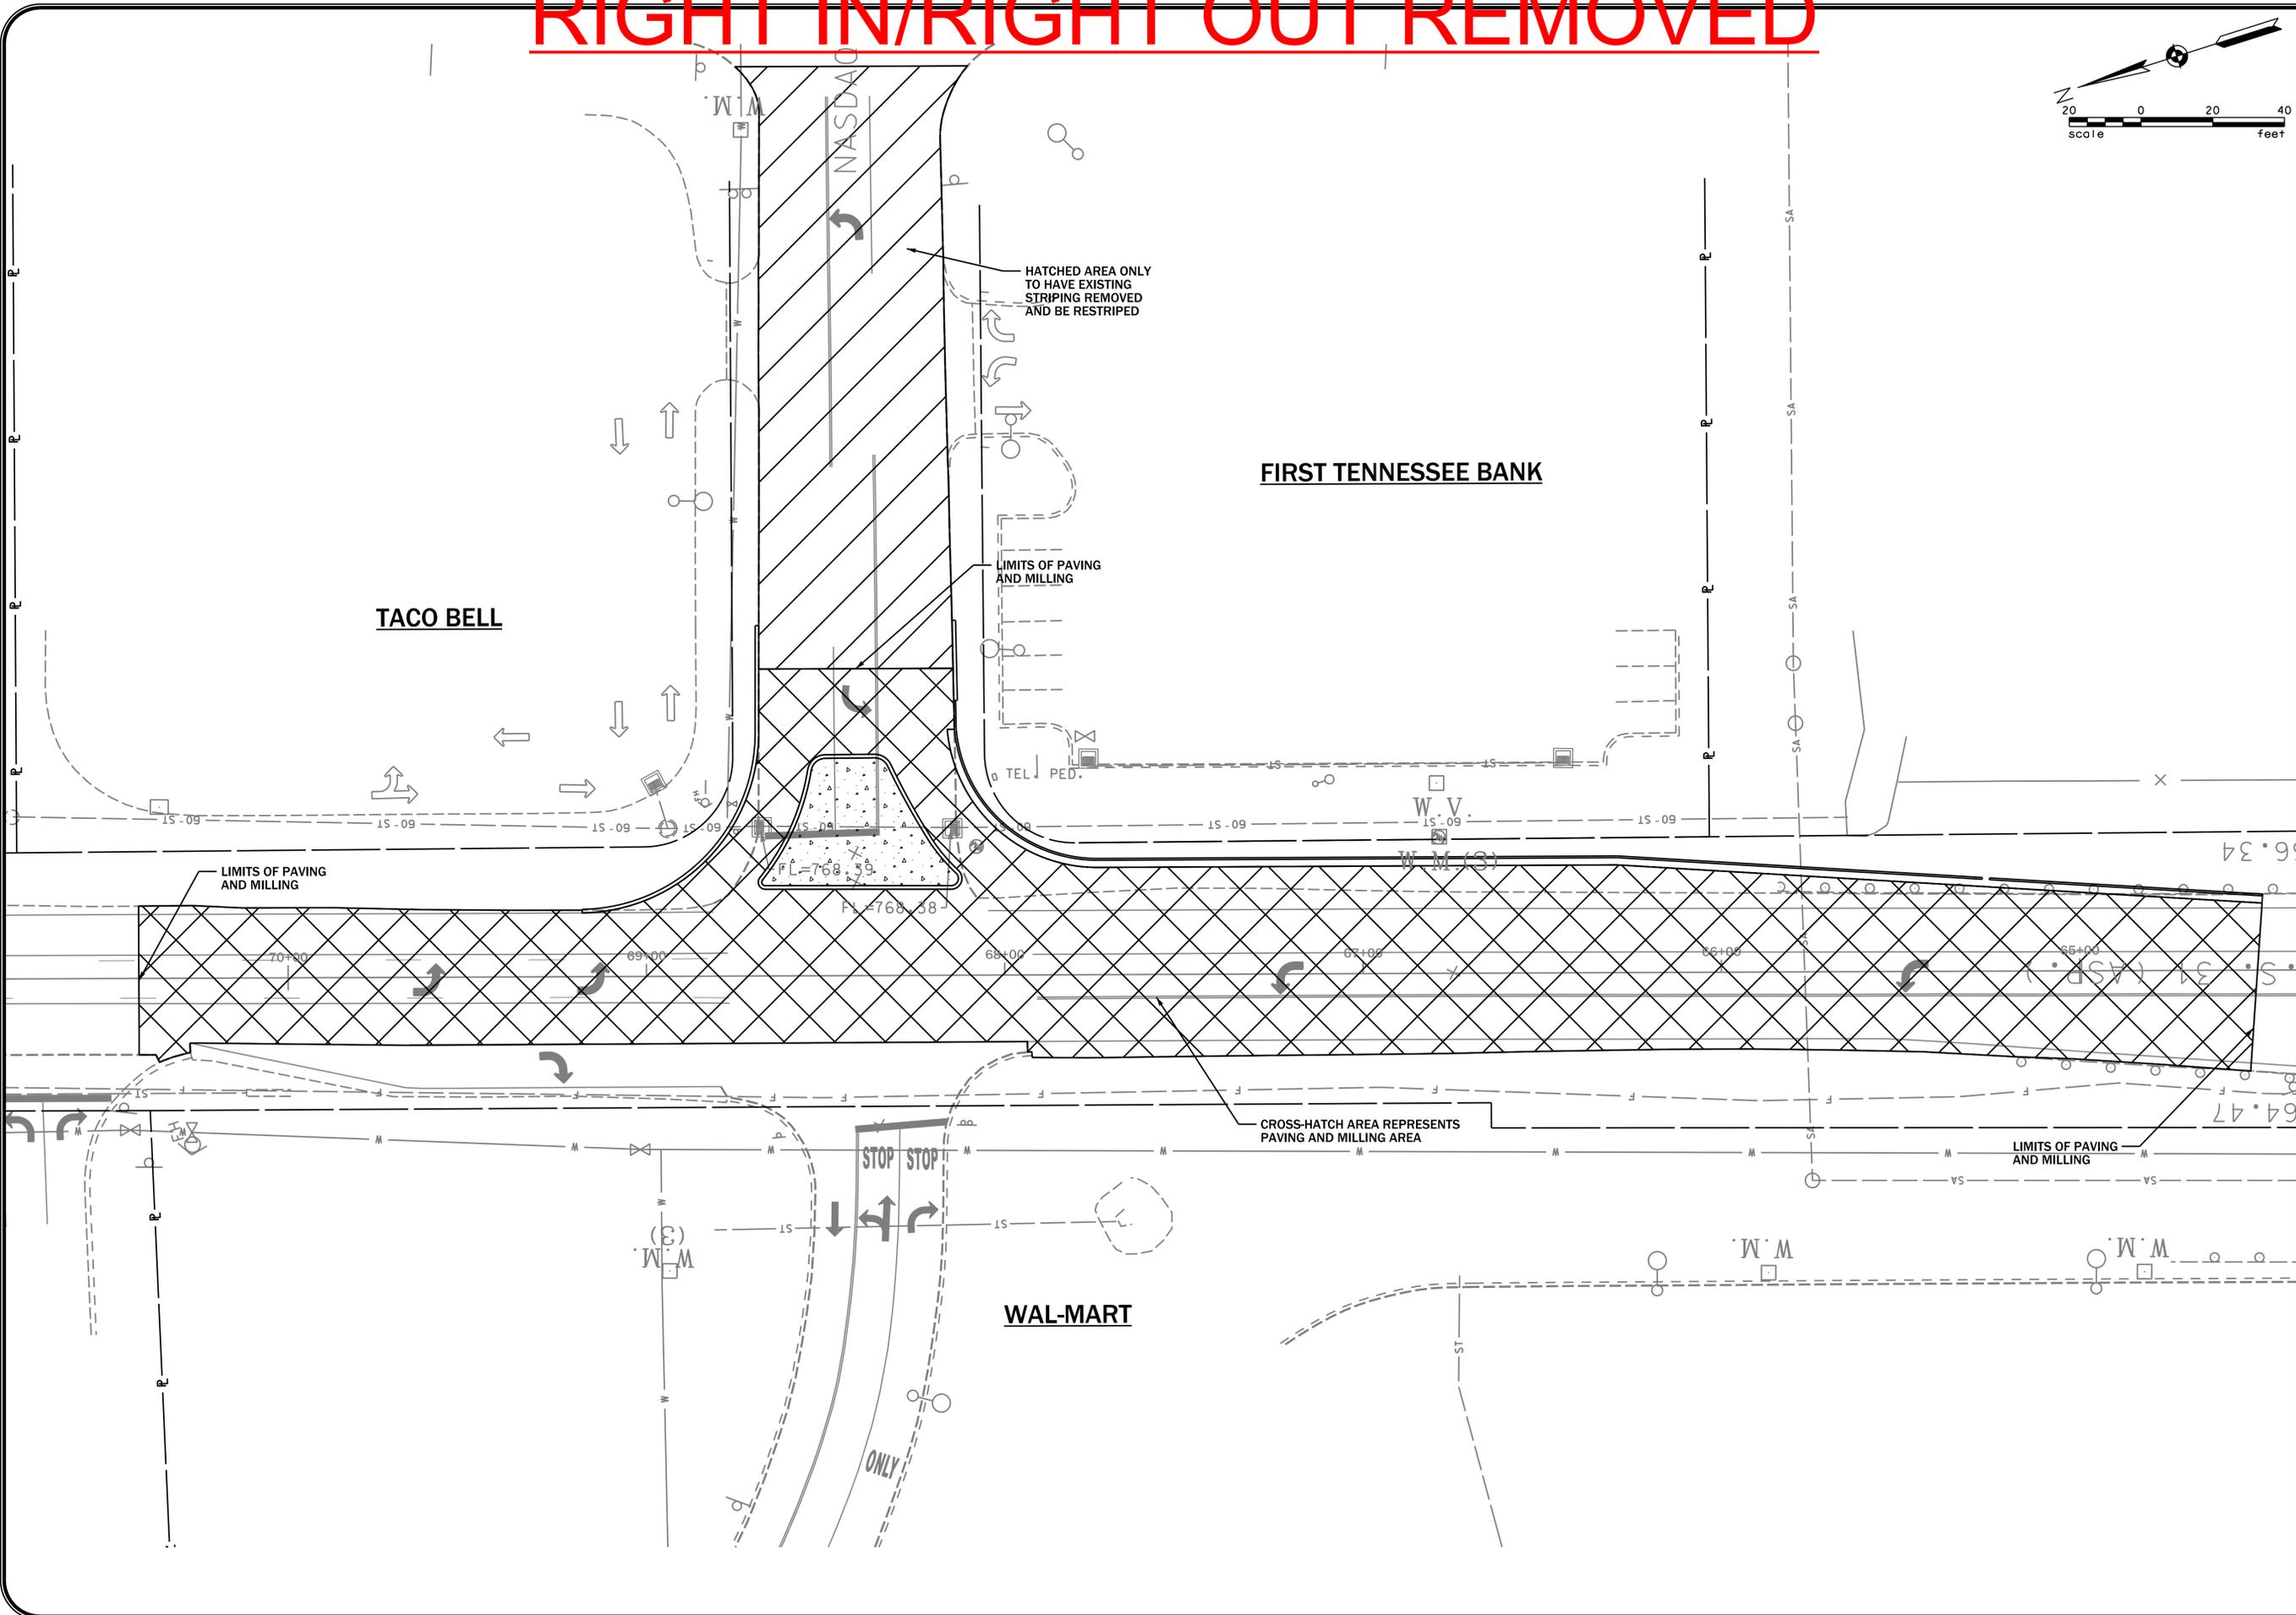

DEMPSEY, DILLING & ASSOCIATES, P.C.
 Engineering Consultants
 502 Hazelwood Drive
 Smyrna, Tennessee 37167
 ph. (615) 220-5800 fax (615) 220-5888
 www.dempseydilling.com

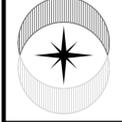

DATE: FEBRUARY, 2016
 DRAWN BY: SHAMANUR
 CHECKED BY: HALL
 APPROVED BY: DEMPSEY



© Dempsey, Dilling & Associates, P.C. 2016. All rights reserved. No part of this work may be reproduced, distributed, displayed or otherwise communicated in any form or by any means without the prior written consent of Dempsey, Dilling & Associates, P.C.

PAVING PLAN - ALT. @ NASDAQ
DEDICATEDS RIGHT TURN LANES
ALONG MAIN ST. (U.S. 31)
CITY OF SPRING HILL
MAURY COUNTY, TENNESSEE

REV	DESCRIPTION	DATE

SHEET NO. _____ OF _____
 JOB NO.: 0100-398

DATE: 2/16/16
 FILE: 10100-398

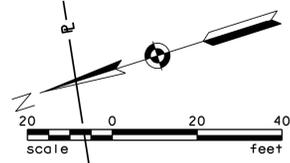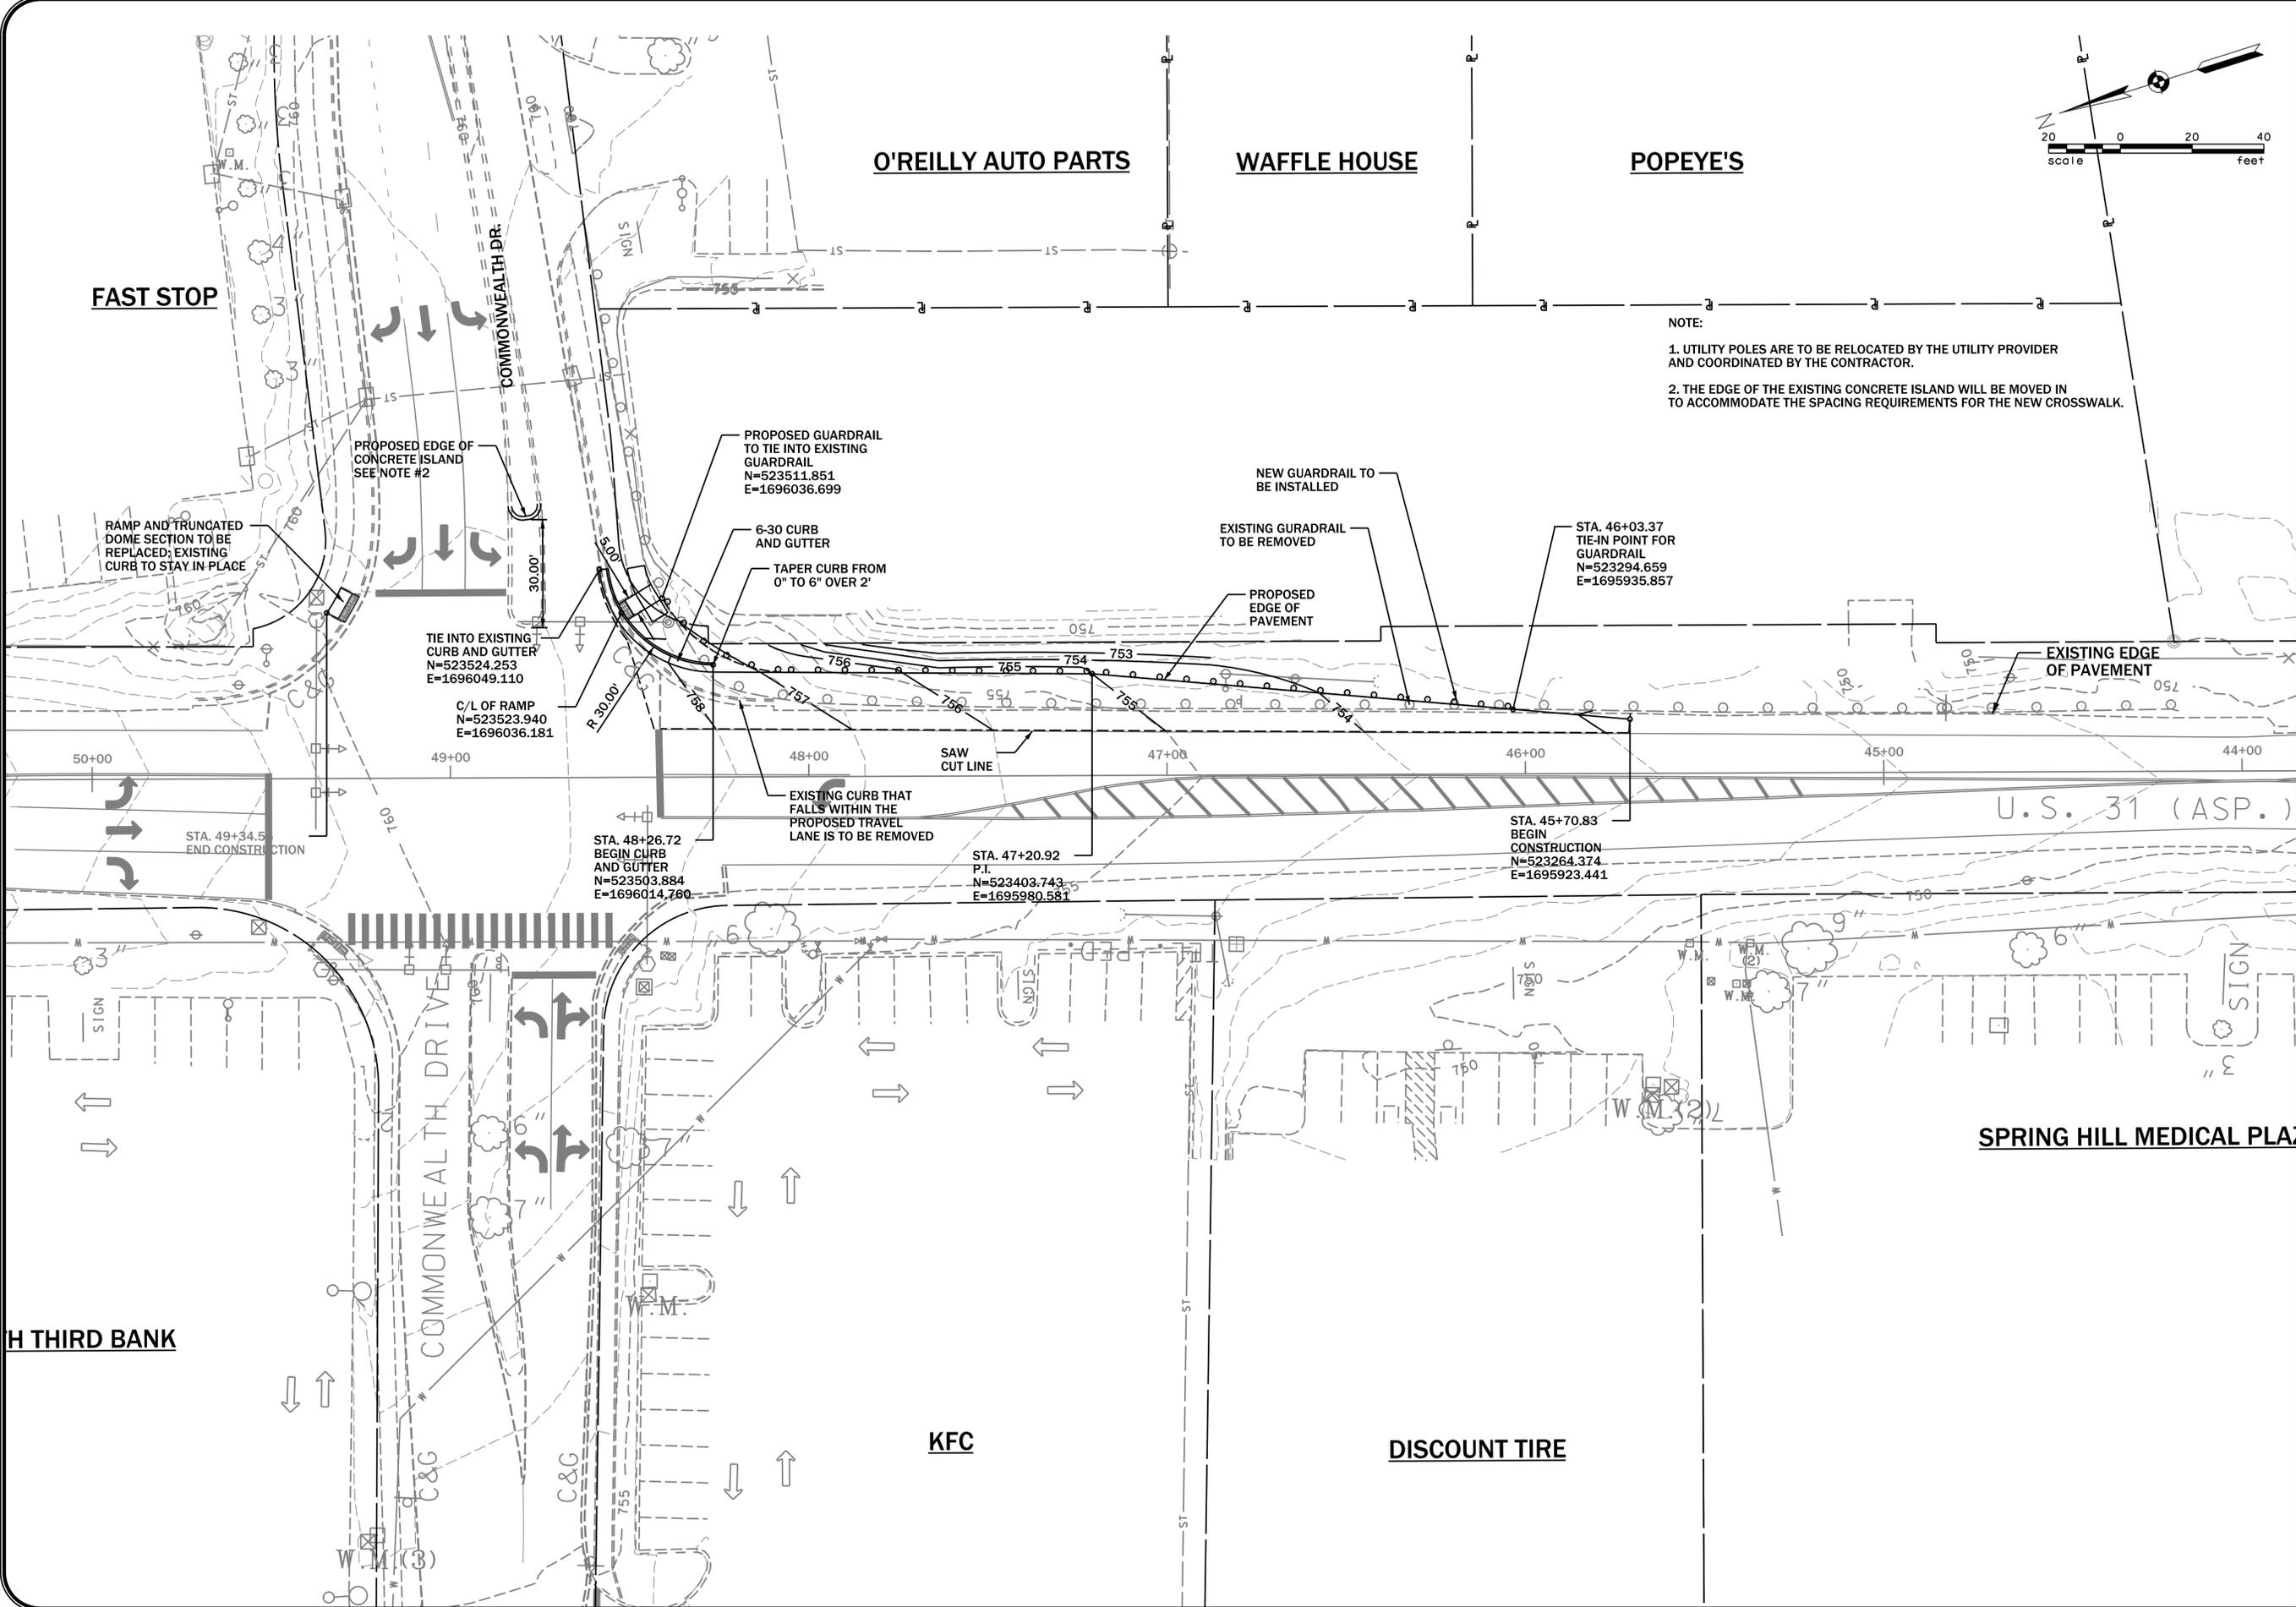

O'REILLY AUTO PARTS WAFFLE HOUSE POPEYE'S

FAST STOP

NOTE:
 1. UTILITY POLES ARE TO BE RELOCATED BY THE UTILITY PROVIDER AND COORDINATED BY THE CONTRACTOR.
 2. THE EDGE OF THE EXISTING CONCRETE ISLAND WILL BE MOVED IN TO ACCOMMODATE THE SPACING REQUIREMENTS FOR THE NEW CROSSWALK.

PROPOSED EDGE OF CONCRETE ISLAND SEE NOTE #2
 RAMP AND TRUNCATED DOME SECTION TO BE REPLACED; EXISTING CURB TO STAY IN PLACE
 TIE INTO EXISTING CURB AND GUTTER
 N=523524.253
 E=1696049.110
 C/L OF RAMP
 N=523523.940
 E=1696036.181

PROPOSED GUARDRAIL TO TIE INTO EXISTING GUARDRAIL
 N=523511.851
 E=1696036.699
 6-30 CURB AND GUTTER
 TAPER CURB FROM 0" TO 6" OVER 2'

NEW GUARDRAIL TO BE INSTALLED
 EXISTING GUARDRAIL TO BE REMOVED
 PROPOSED EDGE OF PAVEMENT
 STA. 46+03.37
 TIE-IN POINT FOR GUARDRAIL
 N=523294.659
 E=1695935.857

STA. 48+26.72
 BEGIN CURB AND GUTTER
 N=523503.884
 E=1696014.760

STA. 47+20.92
 P.I.
 N=523403.743
 E=1695980.582

STA. 45+70.83
 BEGIN CONSTRUCTION
 N=523264.374
 E=1695923.441

U.S. 31 (ASP.)

H THIRD BANK


COMMONWEALTH DRIVE

SPRING HILL MEDICAL PLAZA

KFC

DISCOUNT TIRE

DEMPSEY, DILLING & ASSOCIATES, P.C.
 Engineering Consultants
 502 Hazelwood Drive
 Smyrna, Tennessee 37167
 ph. (615) 220-5800 fax (615) 220-5888
 www.dempseydilling.com

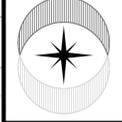

DATE: FEBRUARY, 2016
 DRAWN BY: SHAMANUR
 CHECKED BY: HALL
 APPROVED BY: DEMPSEY


© Dempsey, Dilling & Associates, P.C. 2016. All rights reserved. No part of this work may be reproduced, distributed, displayed or otherwise communicated in any form or by any means without the prior written consent of Dempsey, Dilling & Associates, P.C.

LAYOUT & GRADING @ COMMONWEALTH DR.
 DEDICATEDS RIGHT TURN LANES
 ALONG MAIN ST. (U.S. 31)
 CITY OF SPRING HILL
 MAURY COUNTY, TENNESSEE

REV	DESCRIPTION	DATE


SHEET NO. _____ OF _____
 JOB NO.: 0100-398

DATE\$ \$TIMES\$ \$FILES\$

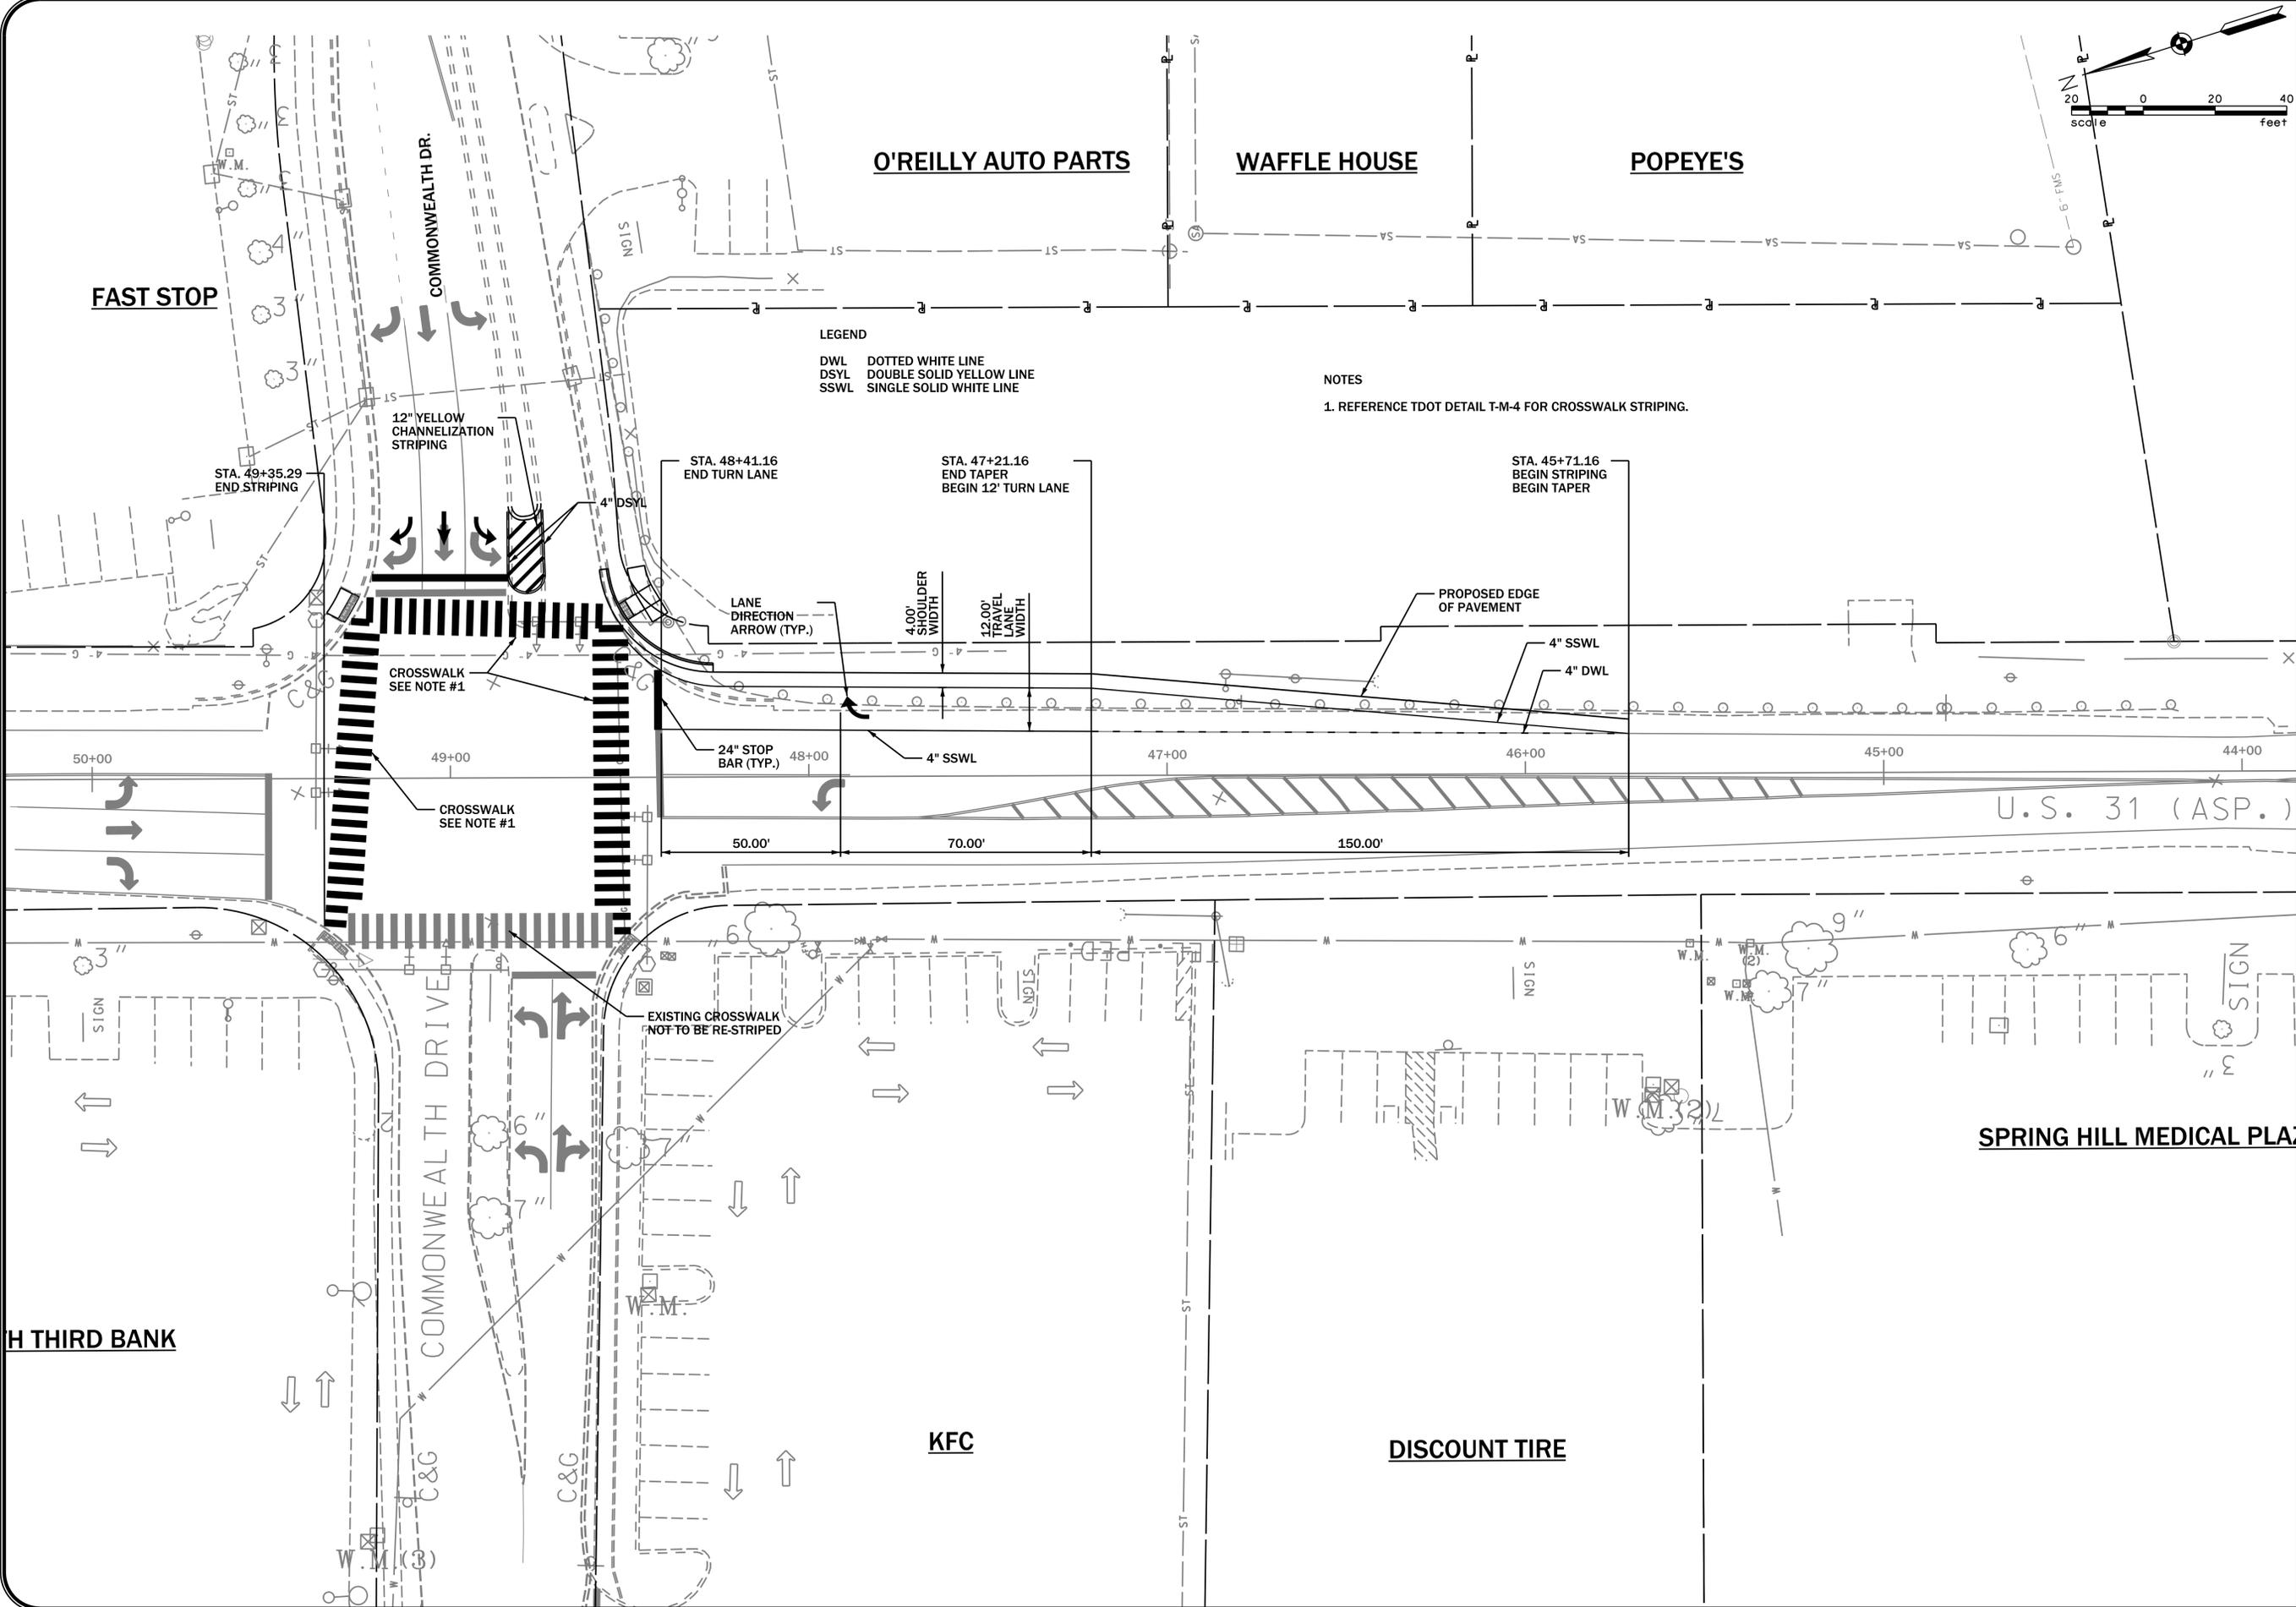


LEGEND
 DWL DOTTED WHITE LINE
 DSYL DOUBLE SOLID YELLOW LINE
 SSWL SINGLE SOLID WHITE LINE

NOTES
 1. REFERENCE TDOT DETAIL T-M-4 FOR CROSSWALK STRIPING.

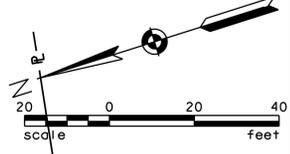

DEMPSEY, DILLING & ASSOCIATES, P.C.
 Engineering Consultants
 502 Hazelwood Drive
 Smyrna, Tennessee 37167
 ph. (615) 220-5800 fax (615) 220-5888
 www.dempseydilling.com

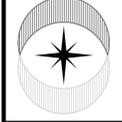




DATE: FEBRUARY, 2016
 DRAWN BY: SHAMANUR
 CHECKED BY: HALL
 APPROVED BY: DEMPSEY

PROPOSED STRIPING @ COMMONWEALTH
DEDICATEDS RIGHT TURN LANES
ALONG MAIN ST. (U.S. 31)
CITY OF SPRING HILL
MAURY COUNTY, TENNESSEE

REV	DESCRIPTION	DATE

SHEET NO. _____ OF _____
 JOB NO.: 0100-398

DATE: 2/16/16
 FILE: 160201

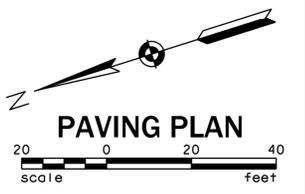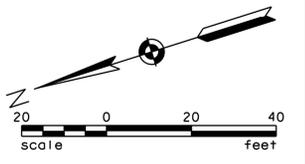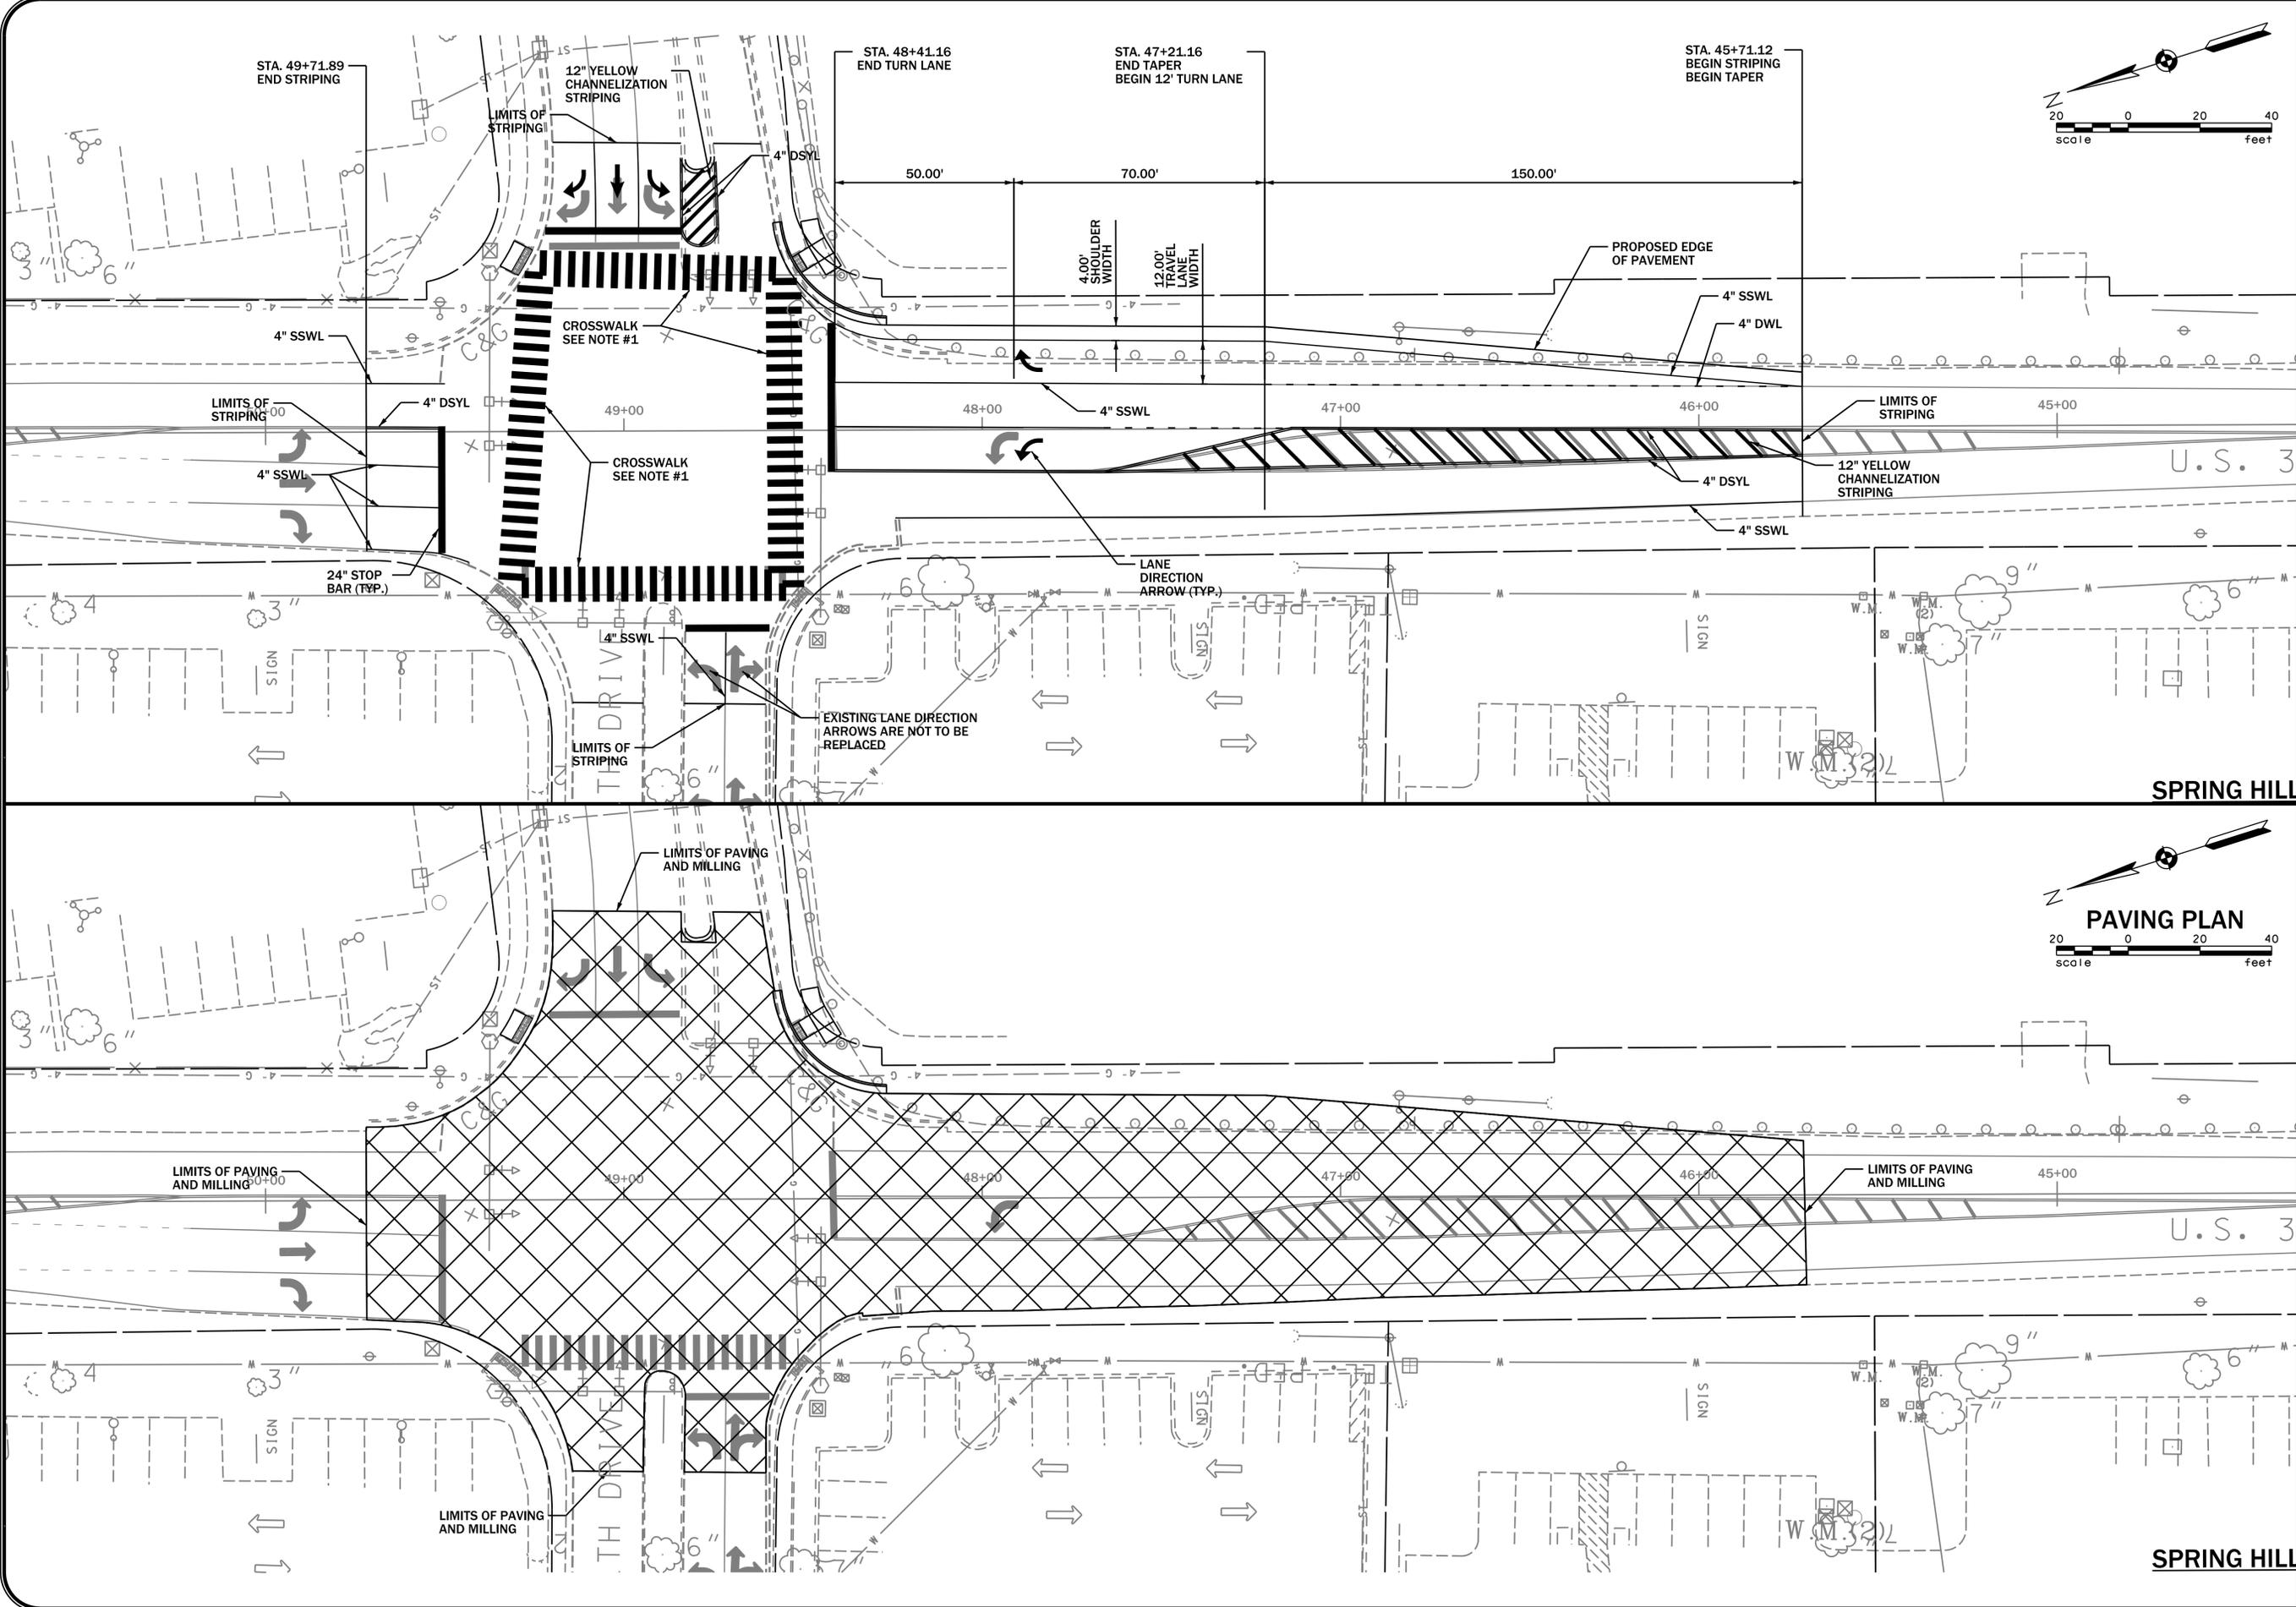

DEMPSEY, DILLING & ASSOCIATES, P.C.
 Engineering Consultants
 502 Hazelwood Drive
 Smyrna, Tennessee 37167
 ph. (615) 220-5800 fax (615) 220-5888
 www.dempseydilling.com

DATE: FEBRUARY, 2016
 DRAWN BY: SHAMANUR
 CHECKED BY: HALL
 APPROVED BY: DEMPSEY

© Dempsey, Dilling & Associates, P.C. 2016.
 All rights reserved. No part of this work may be reproduced, distributed, displayed or otherwise communicated in any form or by any means without the prior written consent of Dempsey, Dilling & Associates, P.C.

ALT. STRIPING @ COMMONWEALTH DR.
DEDICATEDS RIGHT TURN LANES
ALONG MAIN ST. (U.S. 31)
CITY OF SPRING HILL
MAURY COUNTY, TENNESSEE

REV	DESCRIPTION	DATE

SHEET NO. _____ OF _____
 JOB NO.: 0100-998

DATE: 2/16/16
FILE: 0100-998