

RESOLUTION 14-100

**A RESOLUTION TO AUTHORIZE THE PURCHASE AND
INSTALLATION OF PLAYGROUND EQUIPMENT AT
MCLEMORE PARK**


WHEREAS, the City of Spring Hill has acquired land for a Park on McLemore Avenue; and

WHEREAS, the City of Spring Hill advertised and received bids for this park playground equipment on August 5, 2014; and

WHEREAS, City Staff has made a recommendation to the Budget Finance Advisory Committee; and


NOW, THEREFORE BE IT RESOLVED that the City of Spring Hill authorizes the purchase and installation of playground equipment at McLemore Park from Great Southern Recreation at a cost of \$28,139.00, as recommended by the Budget and Finance Advisory Committee on August 11, 2014.

Passed and adopted by the Board of Mayor and Aldermen of the City of Spring Hill, Tennessee on the 18th day of August, 2014.

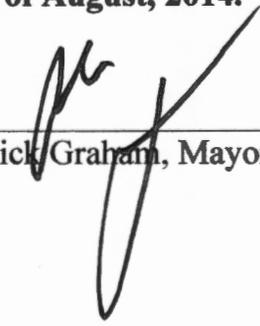

Rick Graham, Mayor

ATTEST:

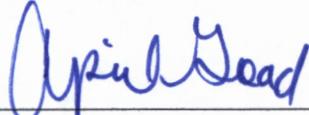

April Goad, City Recorder

LEGAL FORM APPROVED:



Patrick Carter, City Attorney



2441-Q Old Fort Parkway #462
Murfreesboro, TN 37128
Toll-Free: 800-390-8438

August 6th, 2014

Thank you for allowing Great Southern Recreation to bid on your proposed playground project for McLemore Park. We are pleased to offer you the bid contents enclosed in this package. We ask that you review the contents and let us know if you have any questions. Please remember that **anything can change based upon your requests (colors, structure features, etc.)** and we'll be happy to work on that with you.

We have included several things for your review. You will find our Bid Tabulation, Playcraft Playground Structure info (including renderings and layouts) behind Tab 1. Our structure bid is **exactly as specified and will be available for shipment within 48 hours of project award.** You will find Playcraft's specifications and shipping guarantee behind Tab 2. Tab 3 contains Great Southern Recreation's information, including insurance certificate, contractor's license and financials.

We're excited about your new playground. It's going to be a beautiful project that both the City of Spring Hill and we here at Great Southern Recreation will be proud of for a very long time.

Again, we appreciate the opportunity to serve you. I can be reached at 800-390-8438 or 615-796-9891 with any questions or clarifications. I look forward to hearing from you soon.

Best Regards,

A handwritten signature in black ink that reads "Nathan Chance". The signature is stylized and cursive.

Nathan Chance
Middle/West TN Territory Manager
Great Southern Recreation
O – 800-390-8438
C – 615-796-9891


Proposal Form

Proposal of Great Southern Recreation
(Proposer Company Name)
To: The City of Spring Hill
Ref.: McLemore Ave Park Playground

Ladies and Gentlemen:
Having carefully examined all the specifications and requirements of this RFP and any attachments thereto, the undersigned proposes to provide and install the playground equipment required pursuant to the above referenced Request for Proposal upon the terms quoted below.

PRICING FOR McLemore Ave Park Playground and Installation
GRAND TOTAL: <u>\$28,139.⁰⁰</u>

Respectfully submitted,

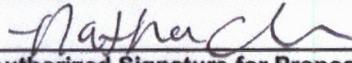
Proposer: Great Southern Recreation
By: 
(Authorized Signature for Proposer)
Name: Nathan Chance
Title: TN Territory Manager
Date: 8/6/14



www.playcraftsystems.com

All the items shown on this page have already been produced, and are available for immediate shipping.

Top View

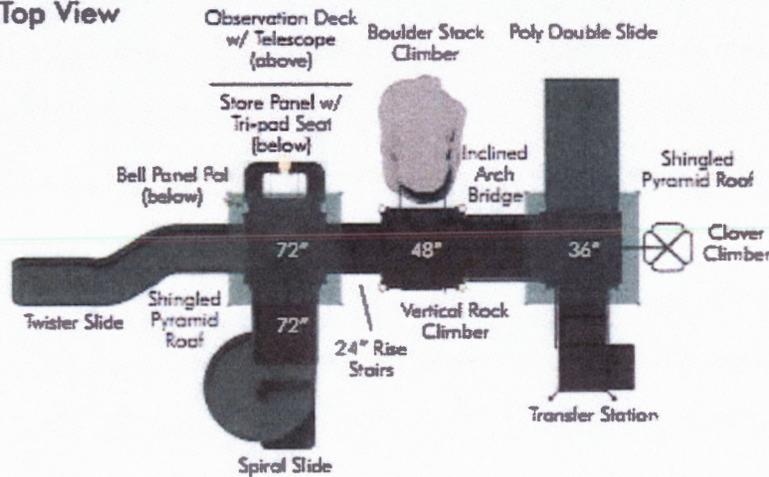

PR # BD12FA



For Kids
AGES
2-5

For Kids
AGES
5-12



Back Perspective



Front Perspective


Structure colors shown are the colors available, no substitutions or changes.

CUSTOM ROUND-3.5 MODULAR PLAYSYSTEM

Site Plan (Preliminary)

FOR KIDS
AGES
2-12

ESTIMATED AREA SQUARE FOOTAGE: 1071 SQ. FT.
ESTIMATED LENGTH OF PERIMETER: 125 FT.
ESTIMATED NUMBER OF BORDER TIMBERS: 30

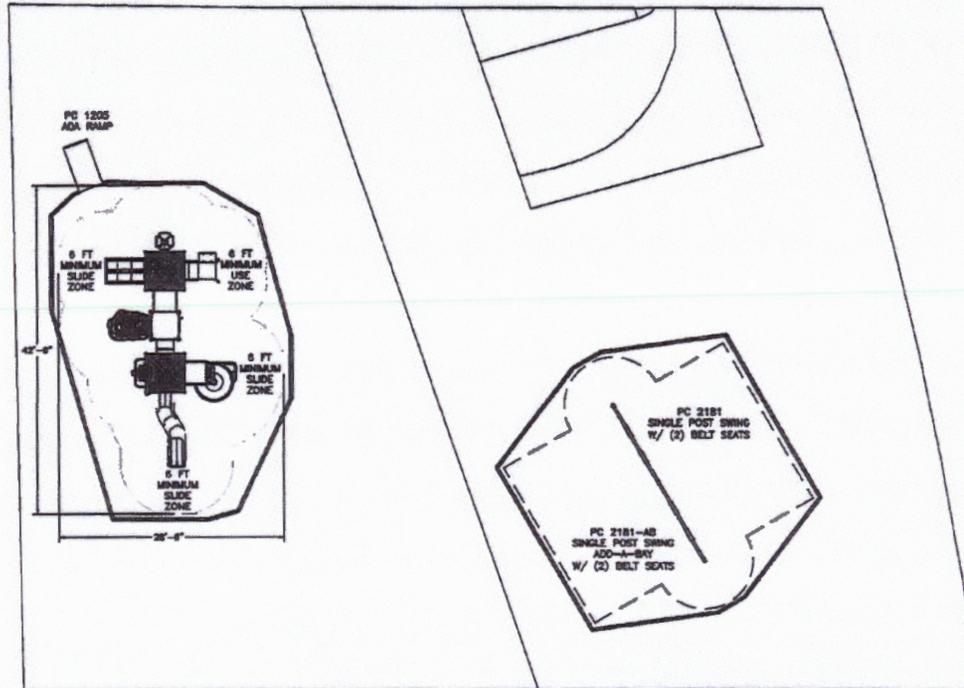

ESTIMATED AREA SQUARE FOOTAGE: 1036 SQ. FT.
ESTIMATED LENGTH OF PERIMETER: 120 FT.
ESTIMATED NUMBER OF BORDER TIMBERS: 30

GENERAL NOTES:

- THE SITE PLAN SHOWN IS BASED ON MEASUREMENTS THAT WERE PROVIDED TO KRAUSS CRAFT, INC. AT THE TIME OF THE PROPOSAL REQUEST. ALL DIMENSIONS MUST BE VERIFIED PRIOR TO THE SUBMISSION OF A PURCHASE ORDER. KRAUSS CRAFT, INC. WILL NOT BE RESPONSIBLE FOR ANY DISCREPANCIES BETWEEN ACTUAL DIMENSIONS AND DIMENSIONS SUBMITTED ON A PROPOSAL REQUEST.
- THE MINIMUM USE ZONE FOR THE PLAY STRUCTURE IS BASED ON THE PRODUCT DESIGN AT THE TIME OF THE PROPOSAL. COMPONENTS AND STRUCTURE DESIGN MAY BE SUBJECT TO CHANGE WHICH MAY AFFECT DIMENSIONS. THEREFORE, BEFORE PREPARING SITE, WE STRONGLY RECOMMEND OBTAINING FINAL DRAWINGS FROM THE FACTORY (AVAILABLE AFTER THE ORDER IS PLACED AND INCLUDED IN THE ASSEMBLY MANUAL).
- **WARNING:** ACCESSIBLE SAFETY SURFACING MATERIAL IS REQUIRED BENEATH AND AROUND THIS EQUIPMENT THAT HAS A CRITICAL HEIGHT VALUE (FALL HEIGHT) APPROPRIATE FOR THE HIGHEST ACCESSIBLE PART OF THIS EQUIPMENT. REFER TO THE CPSC'S HANDBOOK FOR PUBLIC PLAYGROUND SAFETY, SECTION 4: SURFACING.

PN: 6AACA
Date: 08/05/14
Drawn By: KJK

MCLEMORE PARK
Great Southern Recreation

Scale: 1/20" = 1'-0"



MCLEMORE PARK
SW VIEW

R35

FOR KIDS
AGES
2-12



STRUCTURE#: BD12FA
PROJECT#: 6AACAA
DATE: 8/5/2014 | DRAWN BY: KJK

PLAYCRAFT REP:
Great Southern Recreation



MCLEMORE PARK
NE VIEW

R35

FOR KIDS
AGES
2-12



STRUCTURE#: BD12FA
PROJECT#: 6AACAA
DATE: 8/5/2014 | DRAWN BY: KJK

PLAYCRAFT REP:
Great Southern Recreation



**MCLEMORE PARK
TOP VIEW**

ADA ACCESSIBILITY GUIDELINE - ADAAG CONFORMANCE


ELEVATED	ACCESSIBLE	RAMP ACCESSIBLE	GROUND	TYPES
9	9/5	0	3/3	3/3

R35 FOR KIDS
AGES
2-12

GENERAL NOTES:

This conceptual plan is based on information provided prior to construction. Detailed site information, including the following, should be obtained, evaluated, and utilized in the final project design. Exact site dimensions, topography, existing utilities, soil conditions and drainage solutions.

WARNING: Accessible safety surfacing material is required beneath and around this equipment that has a critical height value (Fall Height) appropriate for the highest accessible part of this equipment. Refer to the CPSC'S Handbook For Public Playground Safety, Section 4: Surfacing.

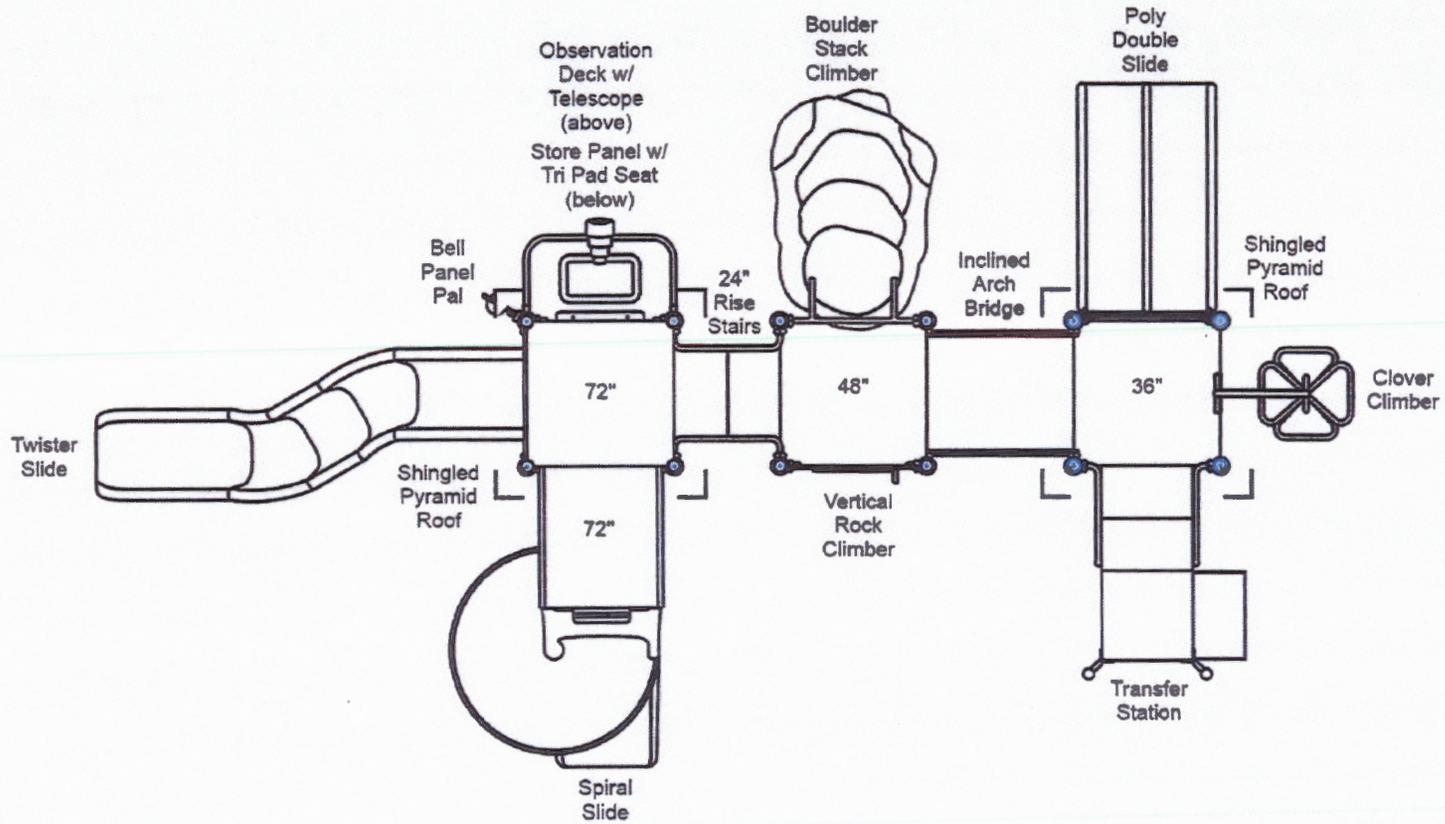

STRUCTURE#: BD12FA
PROJECT#: 6AACAA
DATE: 8/5/2014 | DRAWN BY: KJK

MIN. USE ZONE: 43' x 29'
DIMENSIONS: 31' x 17'

PLAYCRAFT REP:
Great Southern Recreation




**MCLEMORE PARK
SITE PLAN**

ADA ACCESSIBILITY GUIDELINE - ADAAG CONFORMANCE

ELEVATED	ACCESSIBLE	RAMP ACCESSIBLE	GROUND	TYPES
9	9/5	0	3/3	3/3

R35

FOR KIDS
AGES
2-12

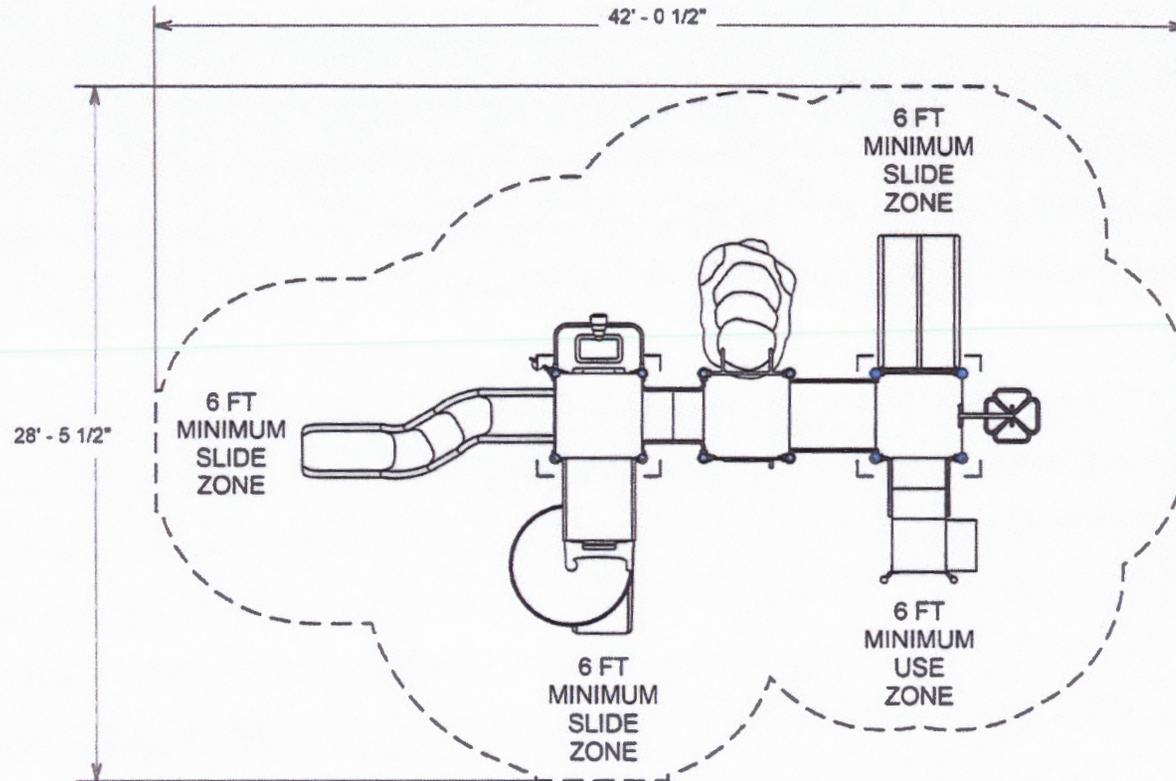

GENERAL NOTES:
This Preliminary Site Plan is based on measurements that were provided in the initial planning phase. All dimensions must be verified prior to the submission of a purchase order. Krauss Craft, Inc. will not be held responsible for any discrepancies between actual dimensions and dimensions submitted in the planning phase.

The Minimum Use Zone for a play structure is based on the product design at the time of proposal. Components and structure designs may be subject to change which may affect dimensions. Therefore, before preparing the site, we strongly recommend obtaining final drawings from the factory (available after the order is placed and included in the Assembly Manual).

WARNING: Accessible safety surfacing material is required beneath and around this equipment that has a critical height value (Fall Height) appropriate for the highest accessible part of this equipment. Refer to the CPSC's Handbook For Public Playground Safety, Section 4: Surfacing.

PROJECT#: 6AACAA
DATE: 8/5/2014 | DRAWN BY: KJK

MIN. USE ZONE: 43' x 29'

PLAYCRAFT REP:
Great Southern Recreation



