

RESOLUTION 08-28

**A RESOLUTION AUTHORIZING
THE WAIVER OF BUILDING PERMIT AND RELATED FEES FOR
HABITAT FOR HUMANITY
IN THE CITY LIMITS OF SPRING HILL, TN**

WHEREAS, the Habitat for Humanity, a non-profit organization, assists low income families to provide affordable housing, is proposing to build new homes in the City of Spring Hill;

WHEREAS, the Board of Mayor and Aldermen wishes to support this effort by exempting Habitat for Humanity from all Building Permit Fees, Adequate Facilities Tax Fees, Water Tap Fees, Sewer Tap Fees, and Water Meter Fees, approximately \$4,066.50 at the following location: 400 Beechcroft Road.

NOW, THEREFORE BE IT RESOLVED by the Board of Mayor and Aldermen of the City of Spring Hill, Tennessee, that the above locations be exempt from all building permit fees related to the construction of new Habitat for Humanity Homes at the above stated location, within the city limits of Spring Hill, are hereby waived.

Passed and adopted by the Board of Mayor and Aldermen of the City of Spring Hill, Tennessee on the 21st day of July, 2008.




Danny M. Leverette, Mayor

ATTEST:




April Goad, City Recorder

LEGAL FORM APPROVED:

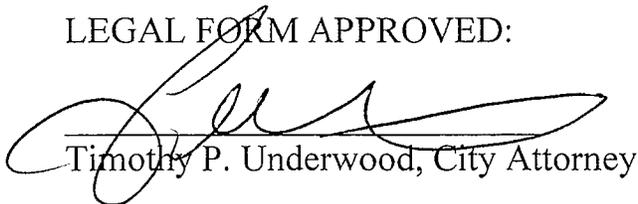

Timothy P. Underwood, City Attorney

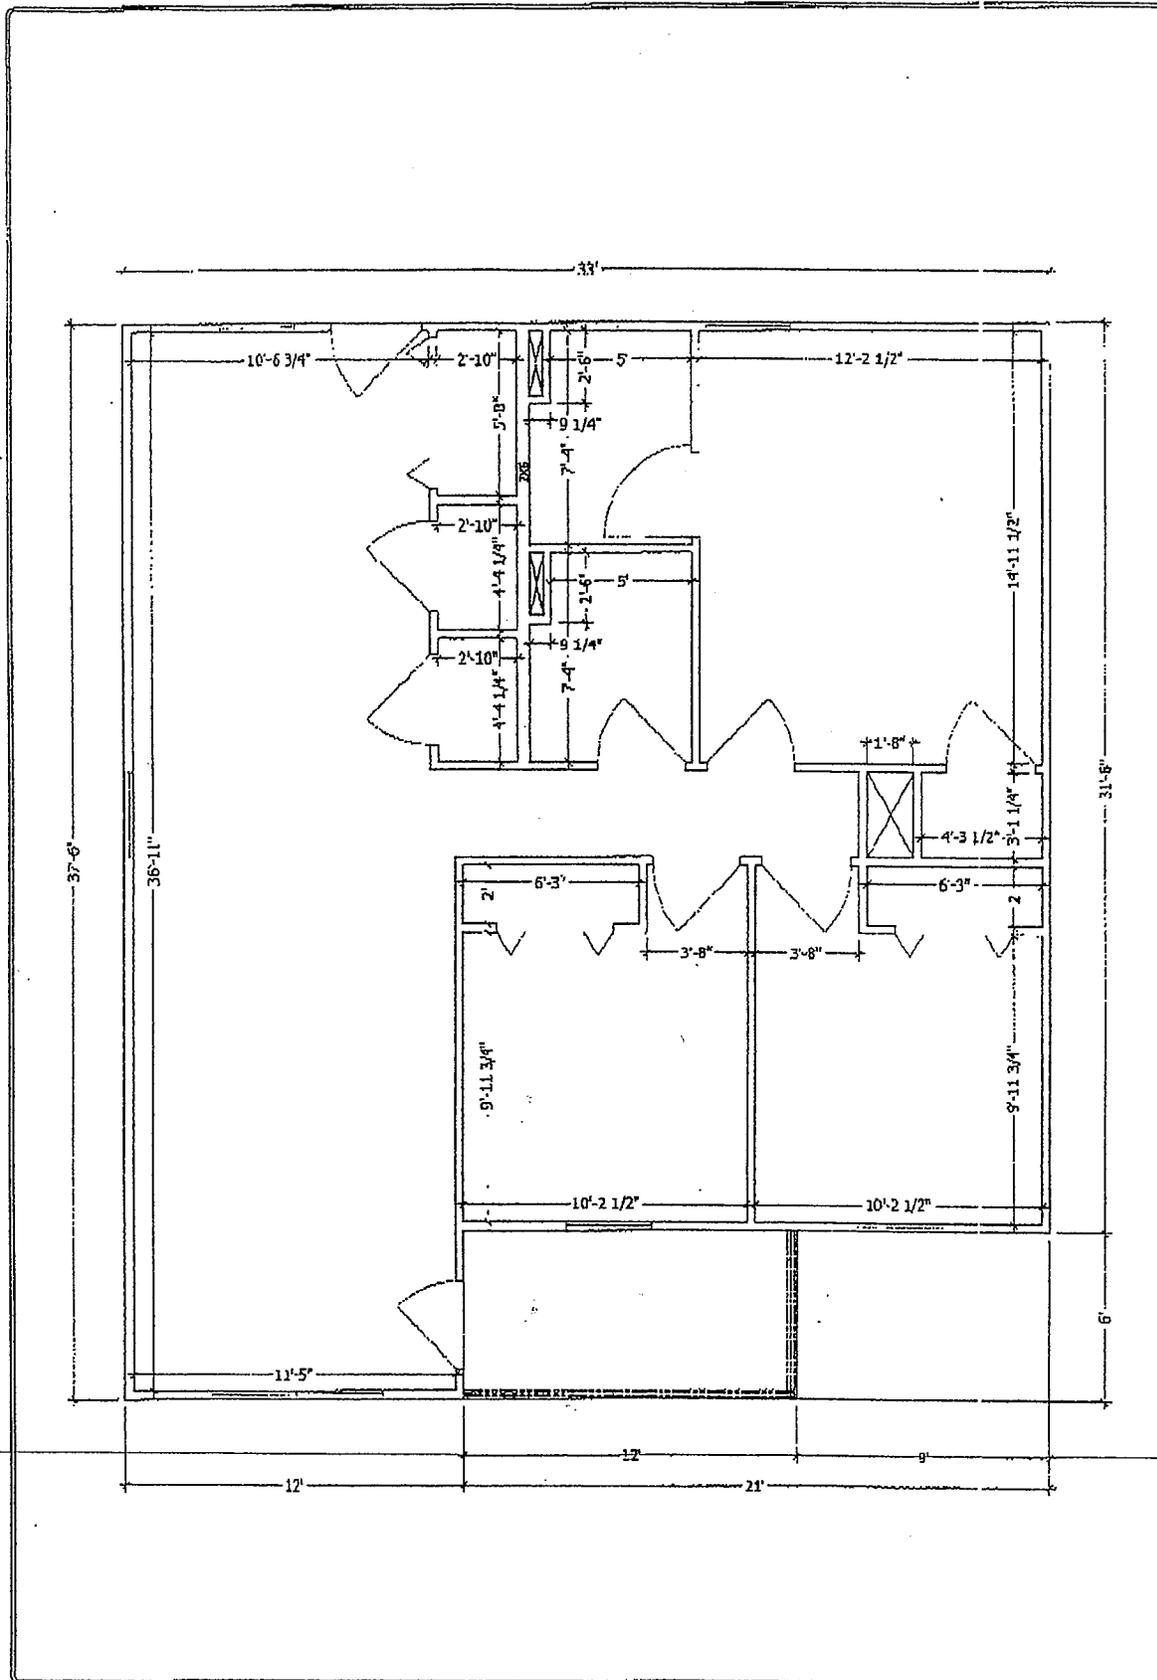

2	2	PLAN NAME HARVEY	1115SF	SCALE 1/4" = 1'-0"	SHEET SIZE (B) 11X17	FILE NAME HARVEY_1111.dwg	DRAWN BY JasonMD	12/2007
		COMMUNITY HABITAT	3 BATHS	LOT # N/A	JOB # XXXXXX	REV. L&R 00	QUOTE REF. QXXXX	CHECK BY DESIGN GROUP
HUSKEY TRUSS & BUILDING SUPPLY, LLC • 424 Lewisburg Pike, Franklin, TN 37064 • Office: 615/791-0109 • Fax: 601-2542 <small>EXCLUSIVITY: HUSKEY TRUSS AND BUILDING SUPPLY (HUSKEY) HEREBY EXPRESSLY RESERVES THEIR COMMON LAW COPYRIGHT AND OTHER PROPERTY RIGHTS IN THESE DOCUMENTS. THESE DOCUMENTS ARE AN INSTRUMENT OF SERVICE FOR HUSKEY'S CLIENTS AND SHALL NOT BE CHANGED, COPIED, REPRODUCED OR REPRODUCED IN ANY WAY. NO RESPONSIBILITY IS ASSUMED FOR ANY DEVIATIONS FROM THESE DOCUMENTS. ANY USE OF THESE DOCUMENTS WITHOUT THE EXPRESS WRITTEN CONSENT OF HUSKEY IS PROHIBITED. TM 11/07</small>								

1 porch
HABITAT

Building & Zoning Office
Water Harlan Building
#5 Courthouse Square (First Floor)
Columbia, Tennessee 38401


Adequate Facilities Tax - (931) 375-3001
Building Inspections - (931) 375-3002
Planning & Zoning - (931) 375-3008
FAX - (931) 375-3019



TO Whom It May Concern:

HABITAT FOR HUMANITY OF WILLIAMSON COUNTY
will be exempt from paying the Adequate Facilities Privilege Tax at
400 BEECHROFT in City of Columbia, Maury County,
Mt. Pleasant or Spring Hill.

- Mobile Home replacement (Section 6, Subsection D)
- Single Family Home replacement (Section 6, Subsection D)
- Renovation, no additional sq. ft. (Section 6, Subsection E)
- Fire damage repair/replacement (Section 6, Subsection D)
- Public Building (Section 6, Subsection A)
- Place of Worship (Section 6, Subsection B)
- Non-profit organization (Section 6, Subsection F)
- Arcades, Porticoes (Section 1, Subsection H)
- Addition to existing home (Section 6, Subsection E)
- Attached garage/carport (Section 6, Subsection E)

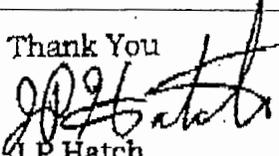Thank You

J.P. Hatch
Building Official for Maury County