

RESOLUTION NO. 73-1

A RESOLUTION ADOPTING THE PLAN OF SERVICE PROPOSED FOR VARIOUS AREAS CONTEMPLATED FOR ANNEXATION TO THE TOWN OF SPRING HILL, TENNESSEE.

WHEREAS, TCA 6-309 as amended requires that a Plan of Service be adopted by the governing body of a Town prior to passage of an ordinance annexing an area of more than  $\frac{1}{4}$  square mile or having a population of more than 500; and

WHEREAS, The Town of Spring Hill is contemplating annexation of an area exceeding one, and possibly both, of these minimum conditions, which is bounded as shown on a map of the proposed annexation area dated February 15, 1973, and the plan of service for which was approved by the Spring Hill Municipal Planning Commission on February 24, 1973;

NOW THEREFORE BE IT RESOLVED BY THE TOWN OF SPRING HILL:

Section 1. Pursuant to the provisions of Section 6-309, Tennessee Code Annotated, there is hereby adopted for the proposed annexation area the following plan of service:

a. Police

- (1) Patrolling, radio response to calls, and other routine police services, using present personnel and equipment, will be provided on the effective date of annexation.
- (2) Traffic signals, traffic signs, street markings, and other traffic control devices will be installed as the need therefor is established by appropriate study and traffic standards.

b. Fire

- (1) Fire protection by the present personnel and equipment of the fire fighting force, within the limitations of available water, will be provided on the effective date of annexation.

c. Water

- (1) Water for domestic, commercial, and industrial use will be provided at city rates, from existing city lines on the effective date of annexation, and thereafter from new lines as extended in accordance with the established policies of the city.
- (2) Additional fire hydrants will be installed where adequate lines exist and additional mains will be installed within approximately two years where considered essential.

d. Refuse Collection

- (1) The same regular refuse collection service now provided within the city will be extended to the annexed area within one month after the effective date of annexation.

- (3) Reconstruction and resurfacing of streets and installation of storm drainage facilities will be accomplished under established policies of the city. Both Alexander Boulevard and Chester Avenue will be paved.

f. Inspection Services

- (1) Any inspection services now provided by the city will begin in the annexed area on the effective date of annexation.

g. Planning and Zoning

- (1) The planning jurisdiction of the city will extend to the annexed area on the effective date of annexation. The matter of zoning within the existing city limits is presently under study and the results of that study will be applicable to the annexed area when adopted.

h. Street Lighting

- (1) Street lighting will be installed in the substantially developed areas in accordance with the established policies of the city.

i. Miscellaneous

- (1) There are no street signs in the town at present but these will be installed where needed in the annexed area at such time as a program for the installation of street signs is adopted.


Section 2. This resolution shall be effective from and after its adoption.

Attest.:

M. H. Wright  
City Recorder

S. P. Jones  
Mayer

Adopted: Feb. 26, 1973

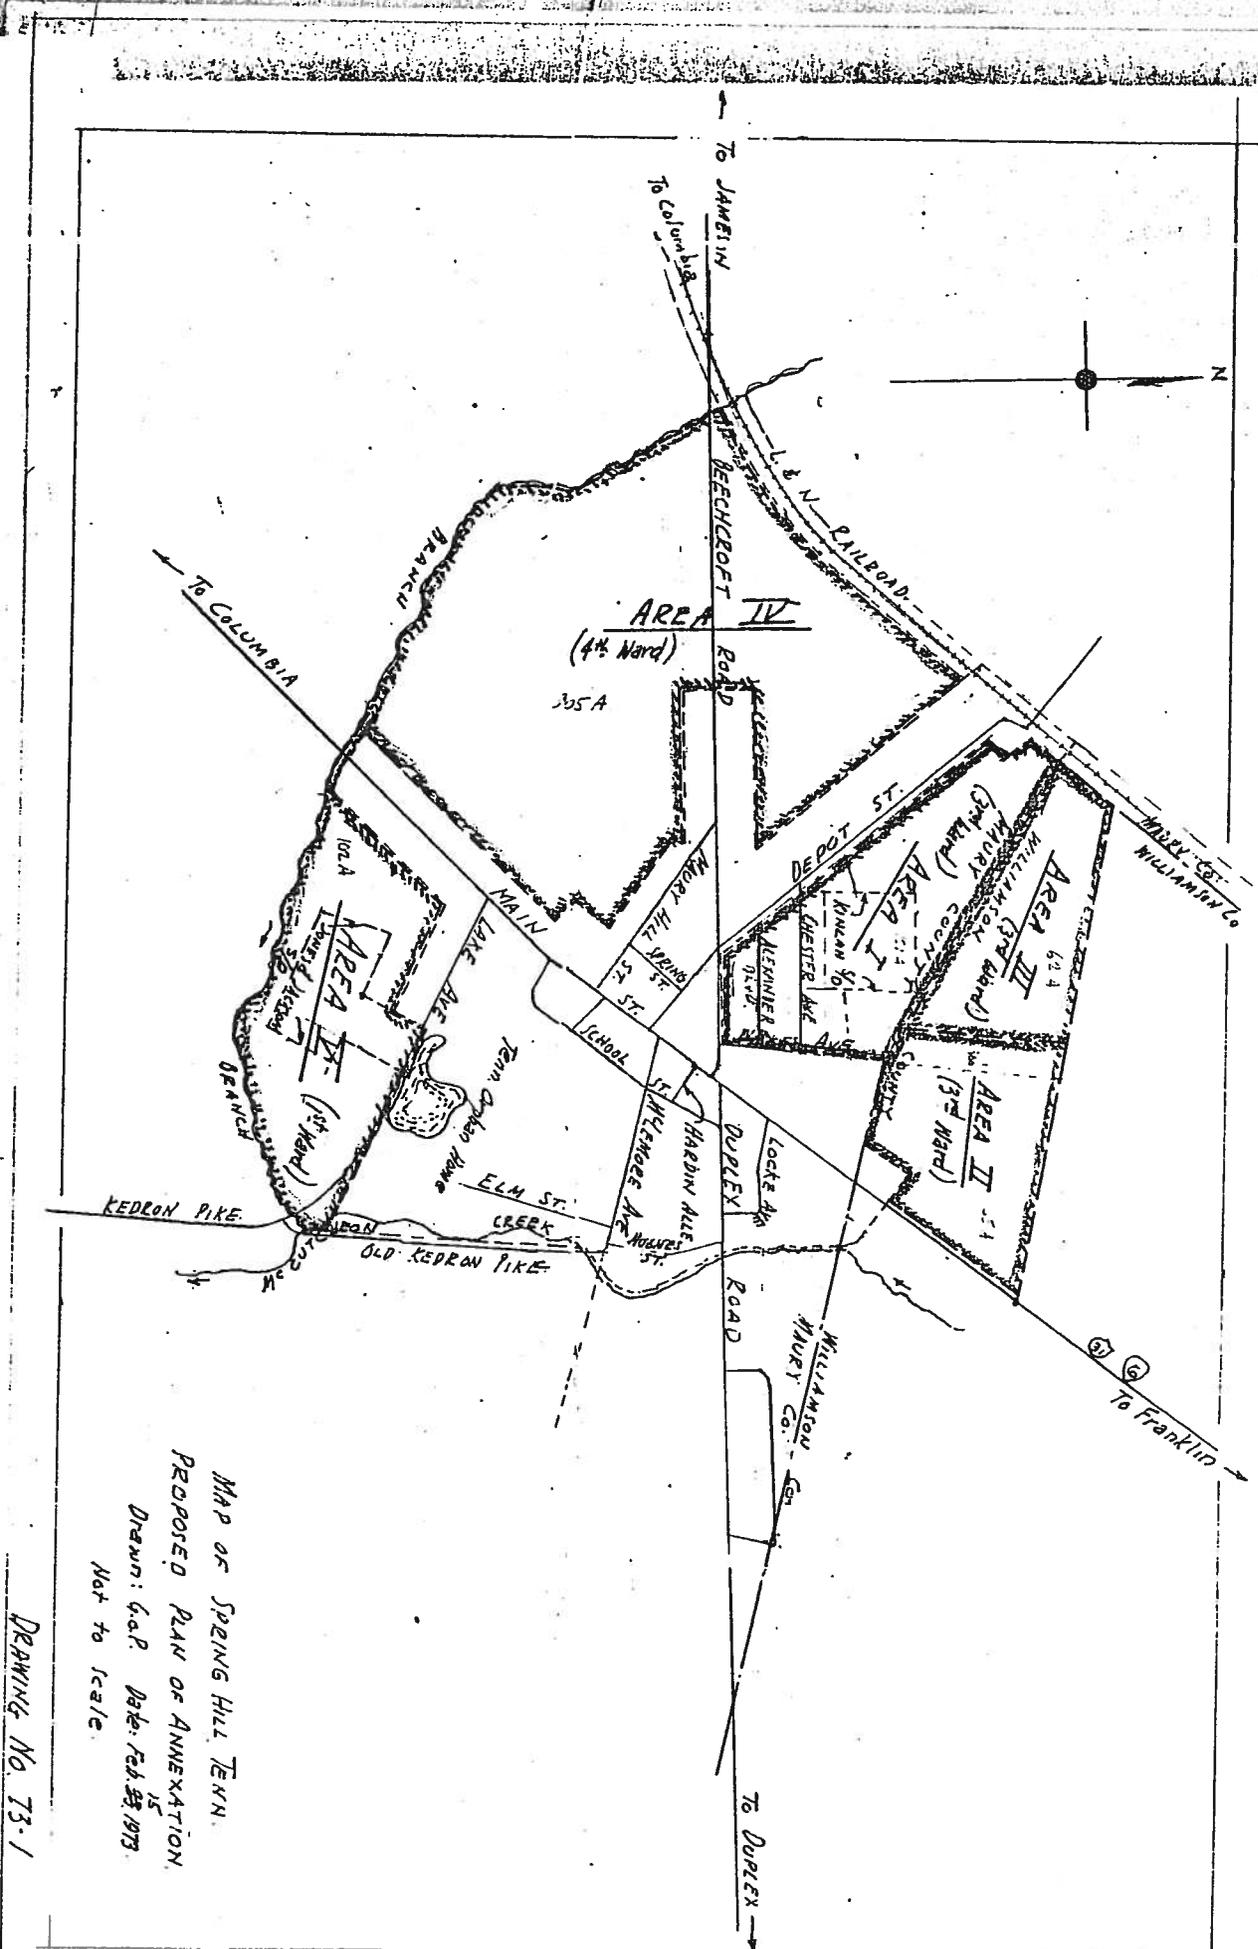

MAP OF SPRING HILL TENN.  
 PROPOSED PLAN OF ANNEXATION  
 Drawn: G.A.P. Date: Feb. 28, 1973  
 Not to scale.

DRAWING No. 73-1